


NOTE: PLANS ARE PRELIMINARY AND SUBJECT TO CHANGE

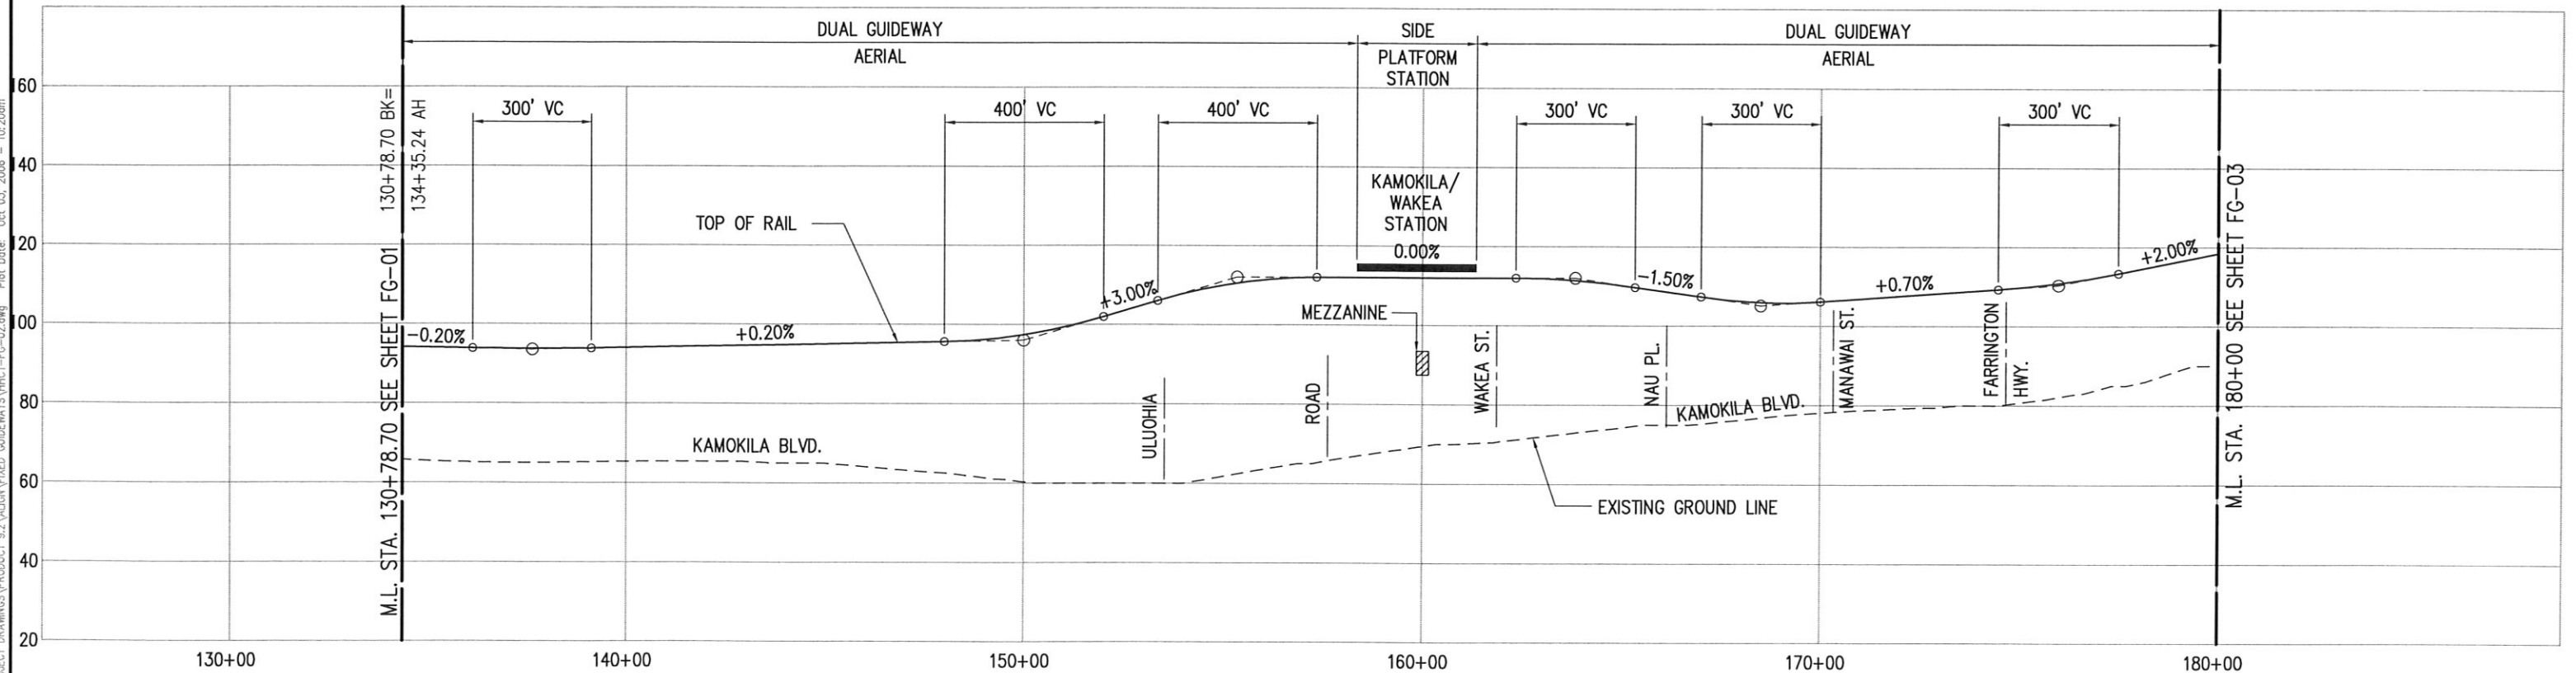


Drawing File: J:\PROJECTS\PROJECT DRAWINGS\PRODUCT 9.2\ALUVA\FIXED GUIDEWAY\HCT-FG-02.dwg Plot Date: Oct 03, 2008 10:20am



CITY & COUNTY OF HONOLULU
DEPARTMENT OF TRANSPORTATION SERVICES

**HONOLULU HIGH-CAPACITY TRANSIT
CORRIDOR PROJECT
ALTERNATIVES ANALYSIS**

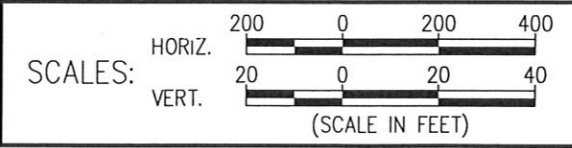

PLAN AND PROFILE
FIXED GUIDEWAY ALTERNATIVE
STA 134+35.24 TO STA 180+00

PAGE NO. _____
DRAWING NO. **FG-02**
DATE: 10/06/06