



NOTE: PLANS ARE PRELIMINARY AND SUBJECT TO CHANGE

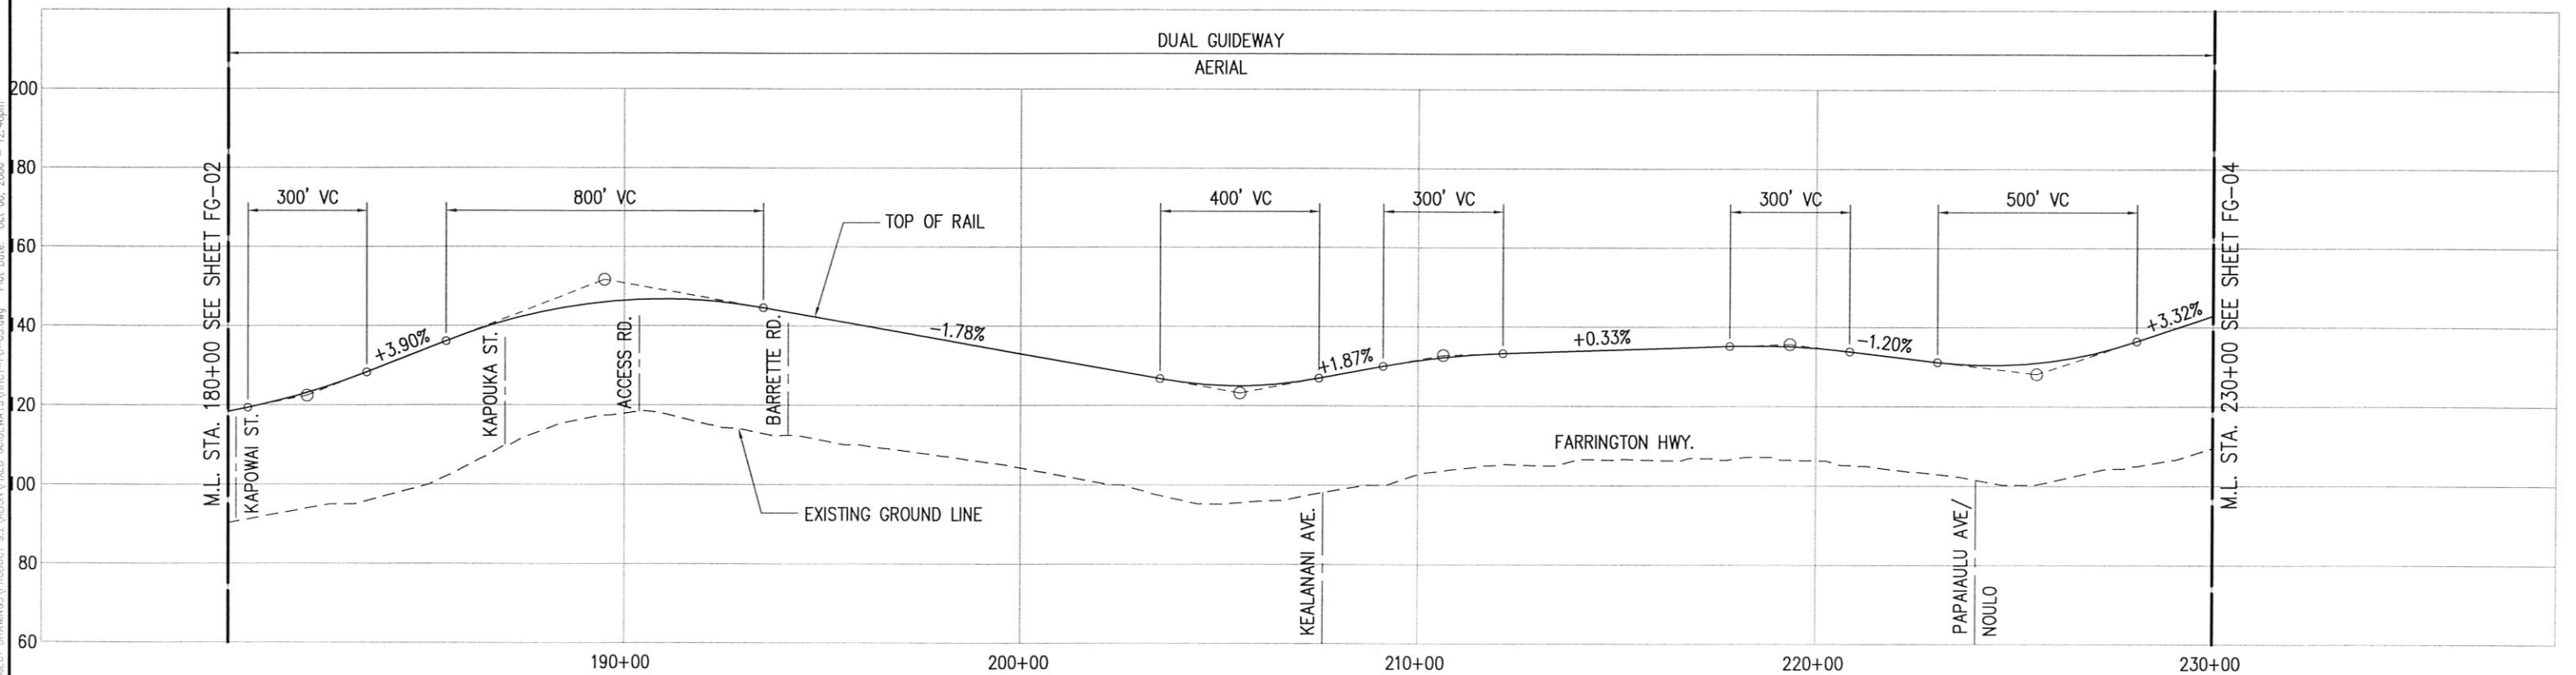

CITY & COUNTY OF HONOLULU
DEPARTMENT OF TRANSPORTATION SERVICES

**HONOLULU HIGH-CAPACITY TRANSIT
CORRIDOR PROJECT
ALTERNATIVES ANALYSIS**

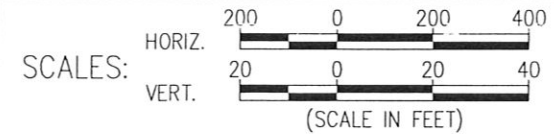

PLAN AND PROFILE
FIXED GUIDEWAY ALTERNATIVE
STA 180+00 TO STA 230+00

PAGE NO.
DRAWING NO.
FG-03
DATE: 10/06/06