


NOTE: PLANS ARE PRELIMINARY AND SUBJECT TO CHANGE

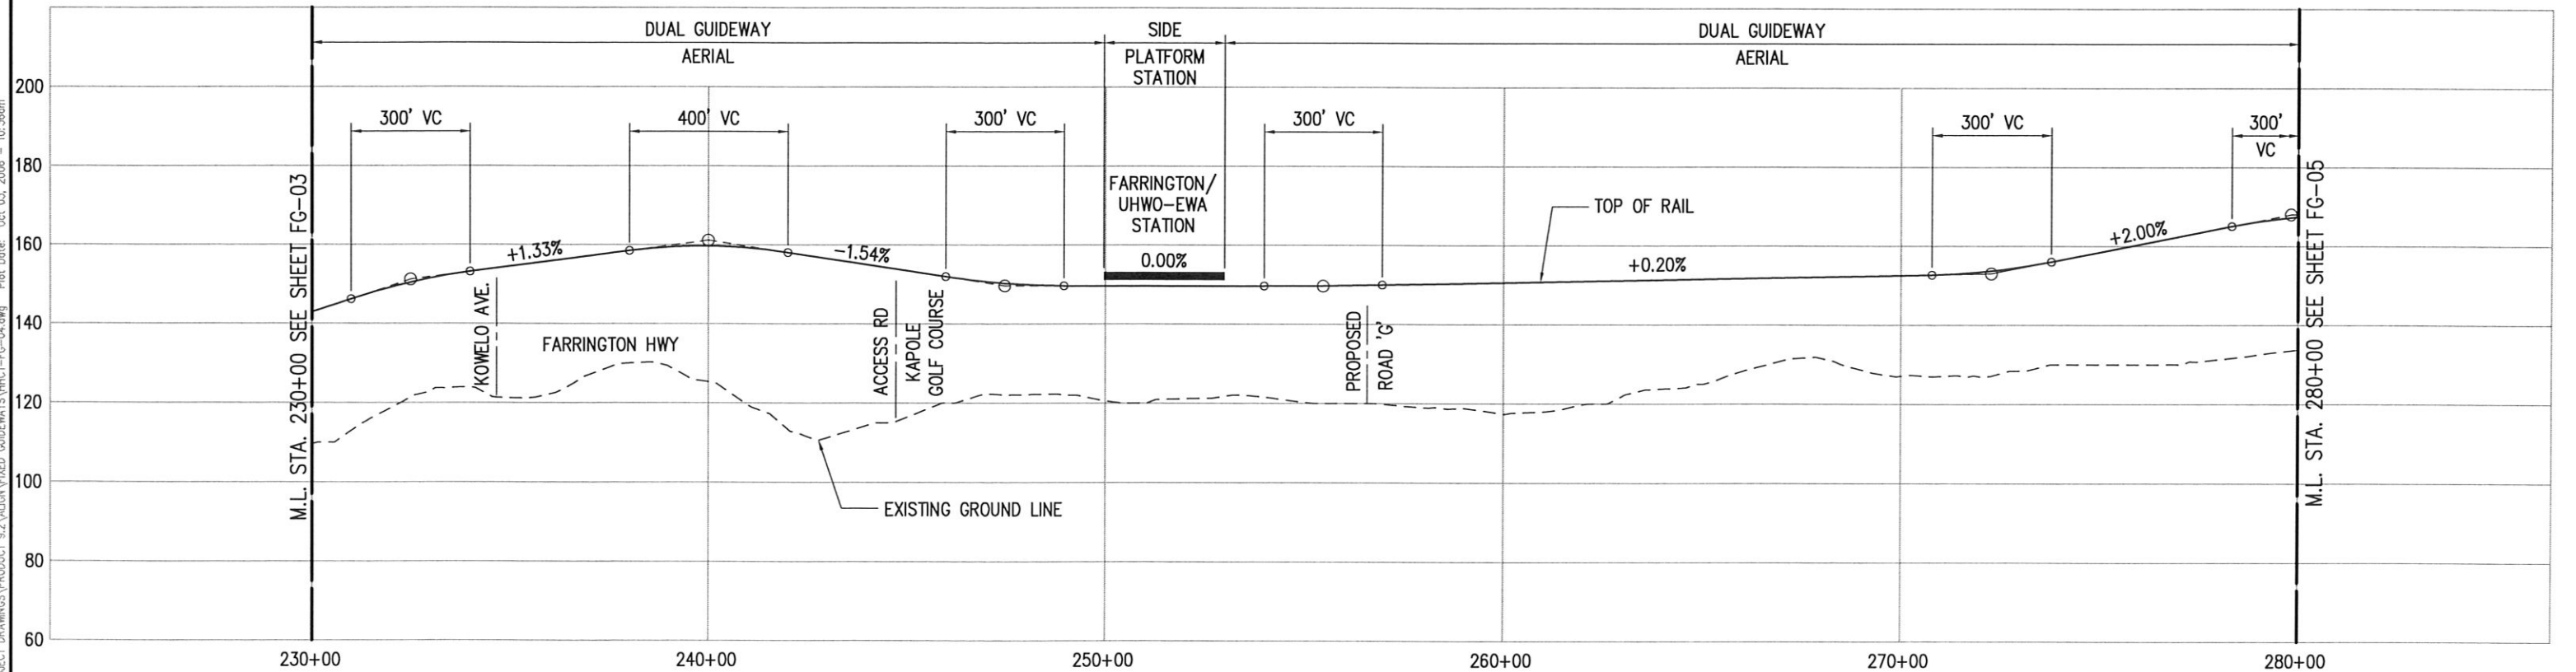


Drawing File: J:\PROJECT\PROJECT DRAWINGS\PRODUCT 9.2\ALUHA\FIXED GUIDEWAYS\HCHT-FG-04.dwg Plot Date: Oct 03, 2006 10:36am



CITY & COUNTY OF HONOLULU
DEPARTMENT OF TRANSPORTATION SERVICES

**HONOLULU HIGH-CAPACITY TRANSIT
CORRIDOR PROJECT
ALTERNATIVES ANALYSIS**

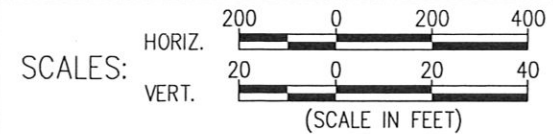

PLAN AND PROFILE
FIXED GUIDEWAY ALTERNATIVE
STA 230+00 TO STA 280+00

PAGE NO. _____
DRAWING NO. **FG-04**
DATE: 10/06/06