


NOTE: PLANS ARE PRELIMINARY AND SUBJECT TO CHANGE

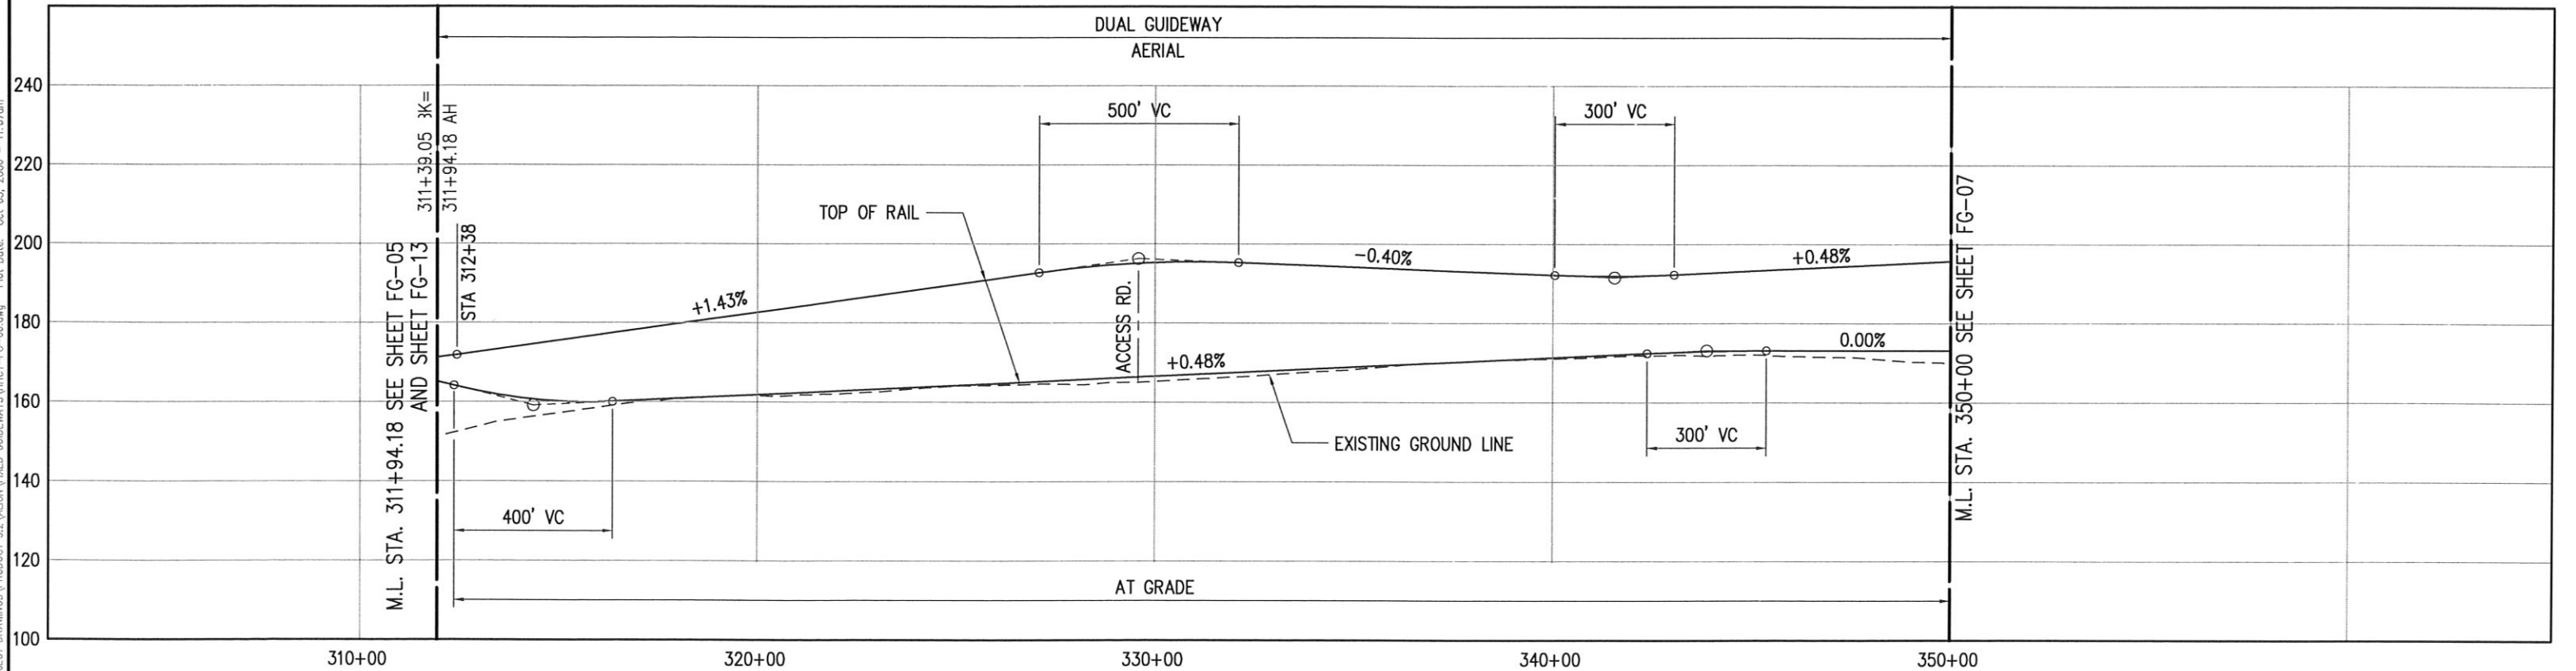

Drawing File: J:\PROJECTS\PROJECTS\PRODUCTS\2\ALIGNED\FIXED\_GUIDEWAYS\HIC-FC-06.dwg Plot Date: Oct 03, 2006 11:07am



CITY & COUNTY OF HONOLULU  
DEPARTMENT OF TRANSPORTATION SERVICES

**HONOLULU HIGH-CAPACITY TRANSIT  
CORRIDOR PROJECT  
ALTERNATIVES ANALYSIS**



**PLAN AND PROFILE**  
FIXED GUIDEWAY ALTERNATIVE  
STA 311+94.18 TO STA 350+00

PAGE NO. \_\_\_\_\_  
DRAWING NO. **FG-06**  
DATE: 10/06/06