


NOTE: PLANS ARE PRELIMINARY AND SUBJECT TO CHANGE

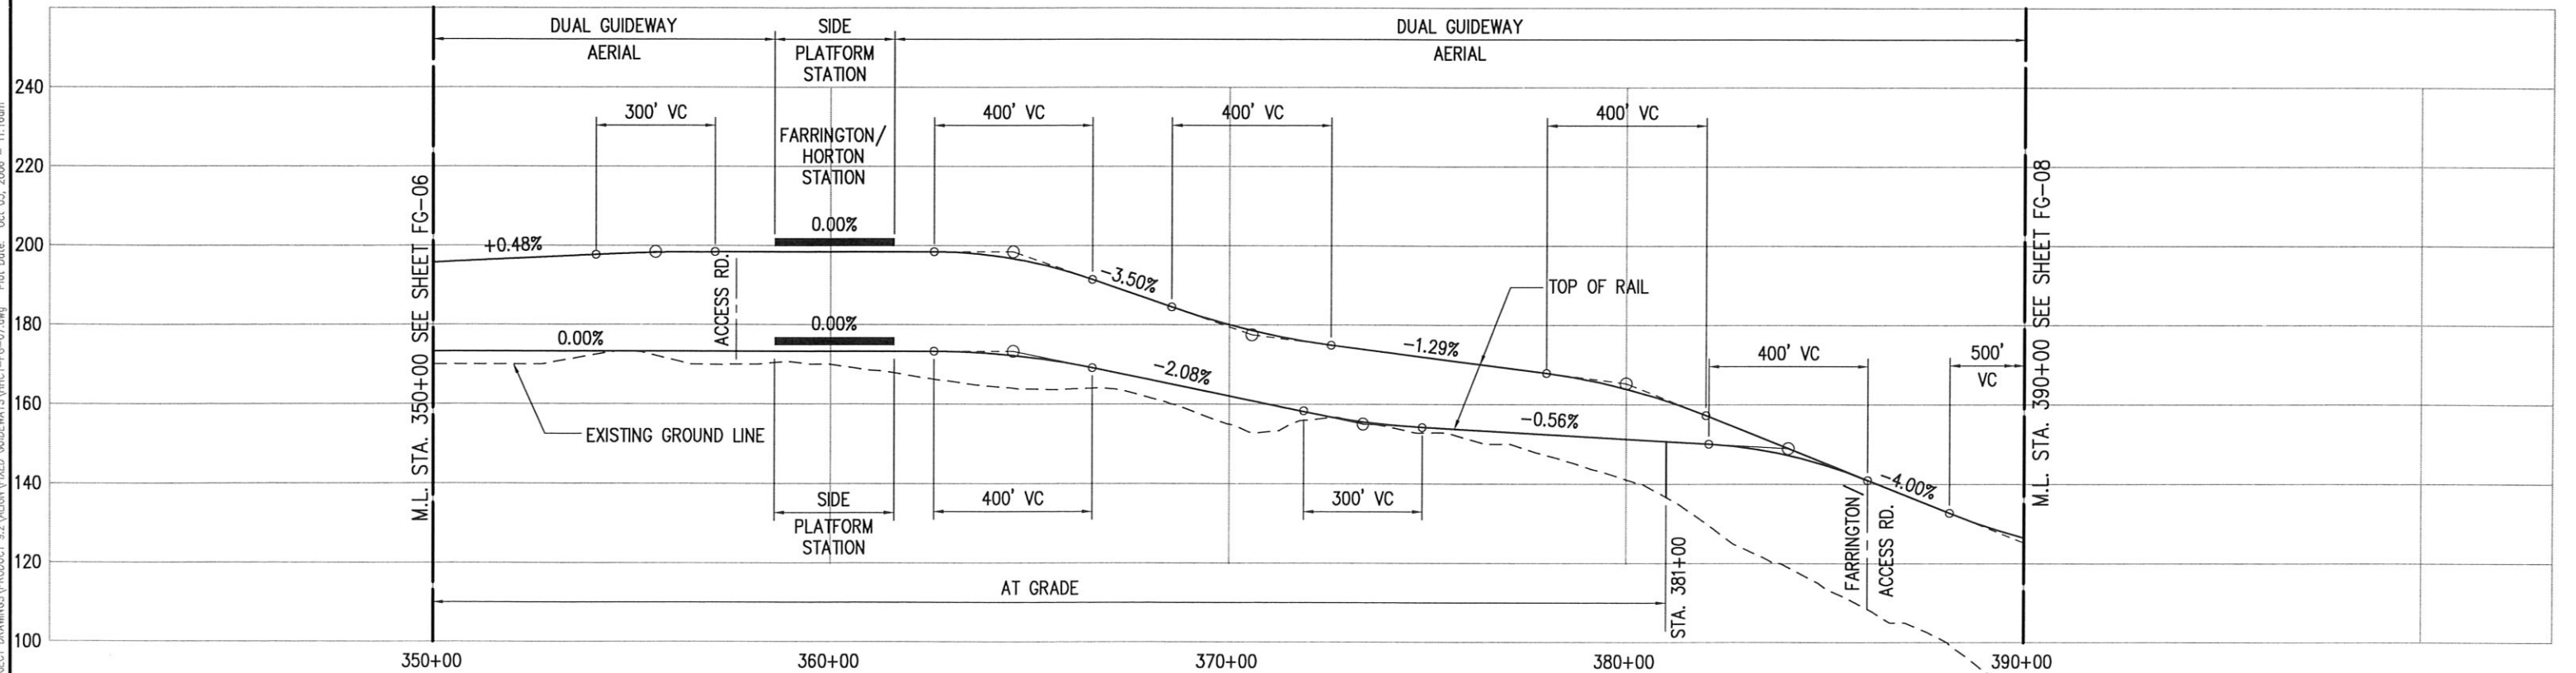


Drawing File: J:\PROJECTS\PROJECT DRAWINGS\PRODUCT 9.2\ALOKA\FIXED GUIDEWAY\HCT-FG-07.dwg Plot Date: Oct 03, 2006 11:16am



CITY & COUNTY OF HONOLULU  
DEPARTMENT OF TRANSPORTATION SERVICES

**HONOLULU HIGH-CAPACITY TRANSIT  
CORRIDOR PROJECT  
ALTERNATIVES ANALYSIS**

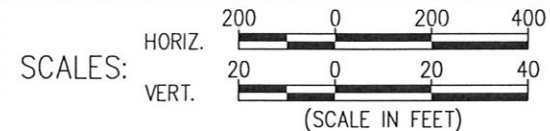

**PLAN AND PROFILE**  
FIXED GUIDEWAY ALTERNATIVE  
STA 350+00 TO STA 390+00

PAGE NO. \_\_\_\_\_  
DRAWING NO. **FG-07**  
DATE: 10/06/06