


NOTE: PLANS ARE PRELIMINARY AND SUBJECT TO CHANGE

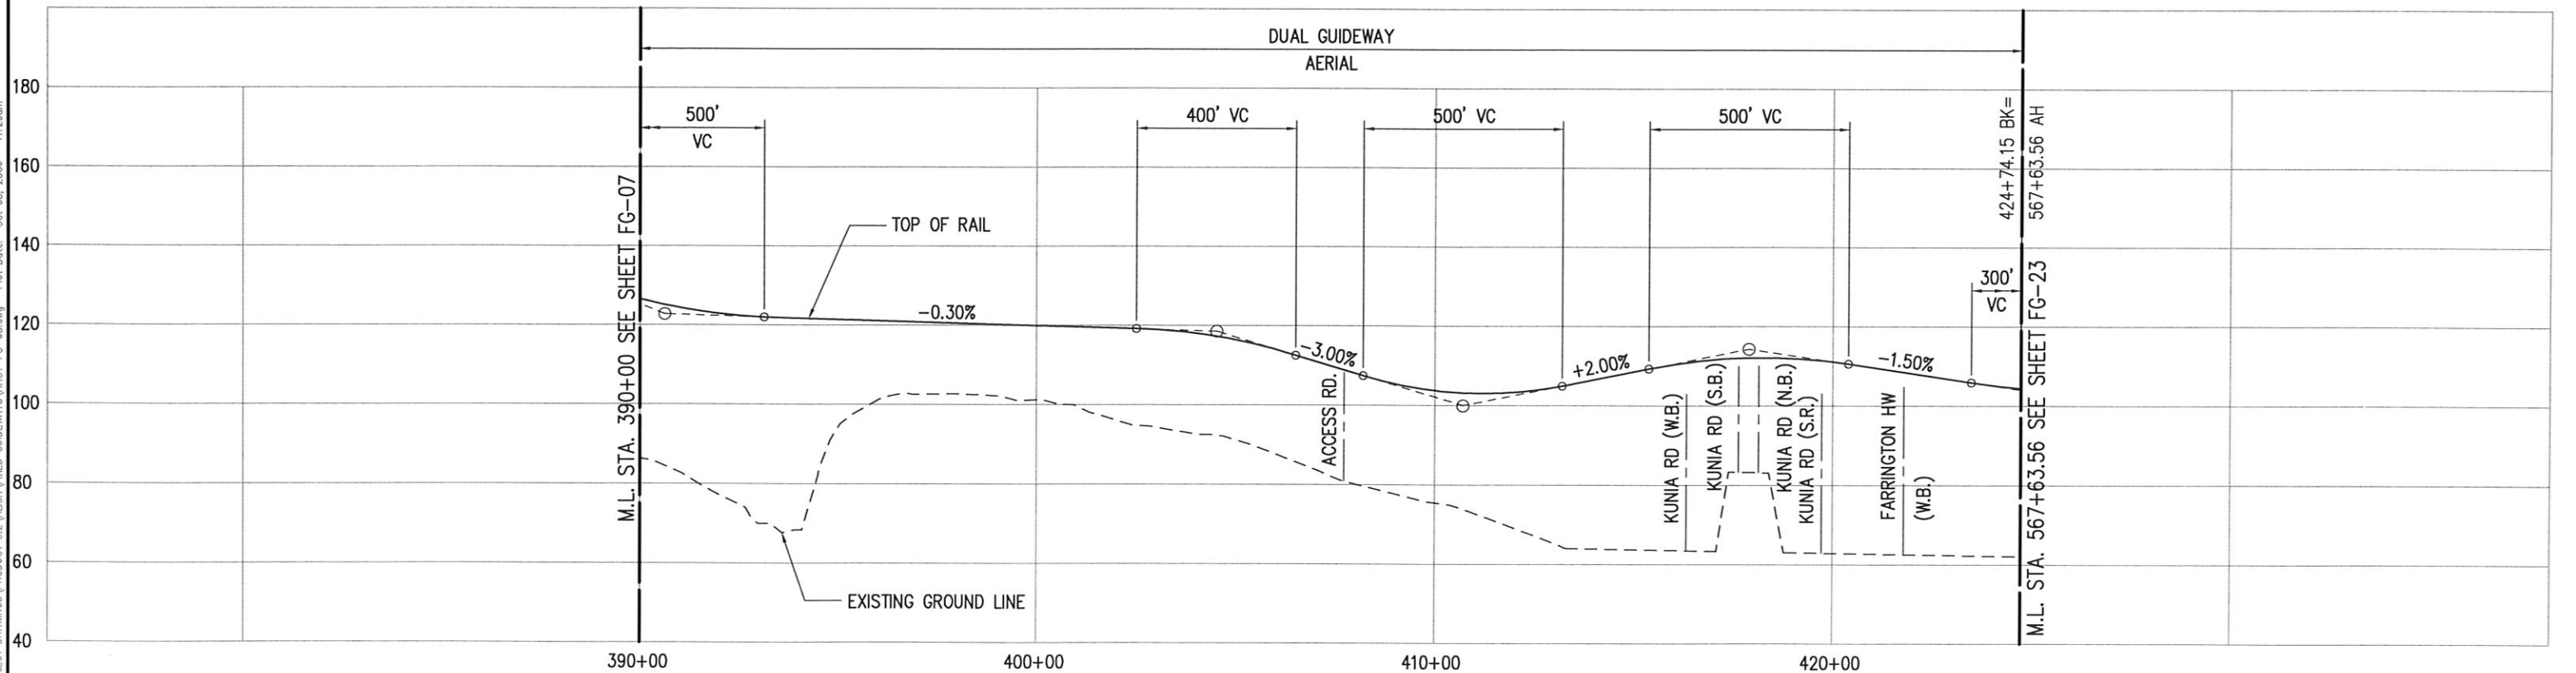


Drawing File: J:\HICT\PROJECT DRAWINGS\PRODUCT_9.2\ALCN\FIXED_GUIDEWAYS\HICT-FG-08.dwg Plot Date: Oct 03, 2006 - 11:20am



CITY & COUNTY OF HONOLULU
DEPARTMENT OF TRANSPORTATION SERVICES

**HONOLULU HIGH-CAPACITY TRANSIT
CORRIDOR PROJECT
ALTERNATIVES ANALYSIS**

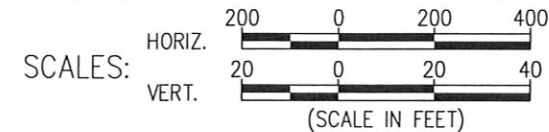

PLAN AND PROFILE
FIXED GUIDEWAY ALTERNATIVE
STA 390+00 TO STA 424+74.15

PAGE NO.
DRAWING NO. **FG-08**
DATE: 10/06/06