


NOTE: PLANS ARE PRELIMINARY AND SUBJECT TO CHANGE



CITY & COUNTY OF HONOLULU
DEPARTMENT OF TRANSPORTATION SERVICES

HONOLULU HIGH-CAPACITY TRANSIT
CORRIDOR PROJECT
ALTERNATIVES ANALYSIS

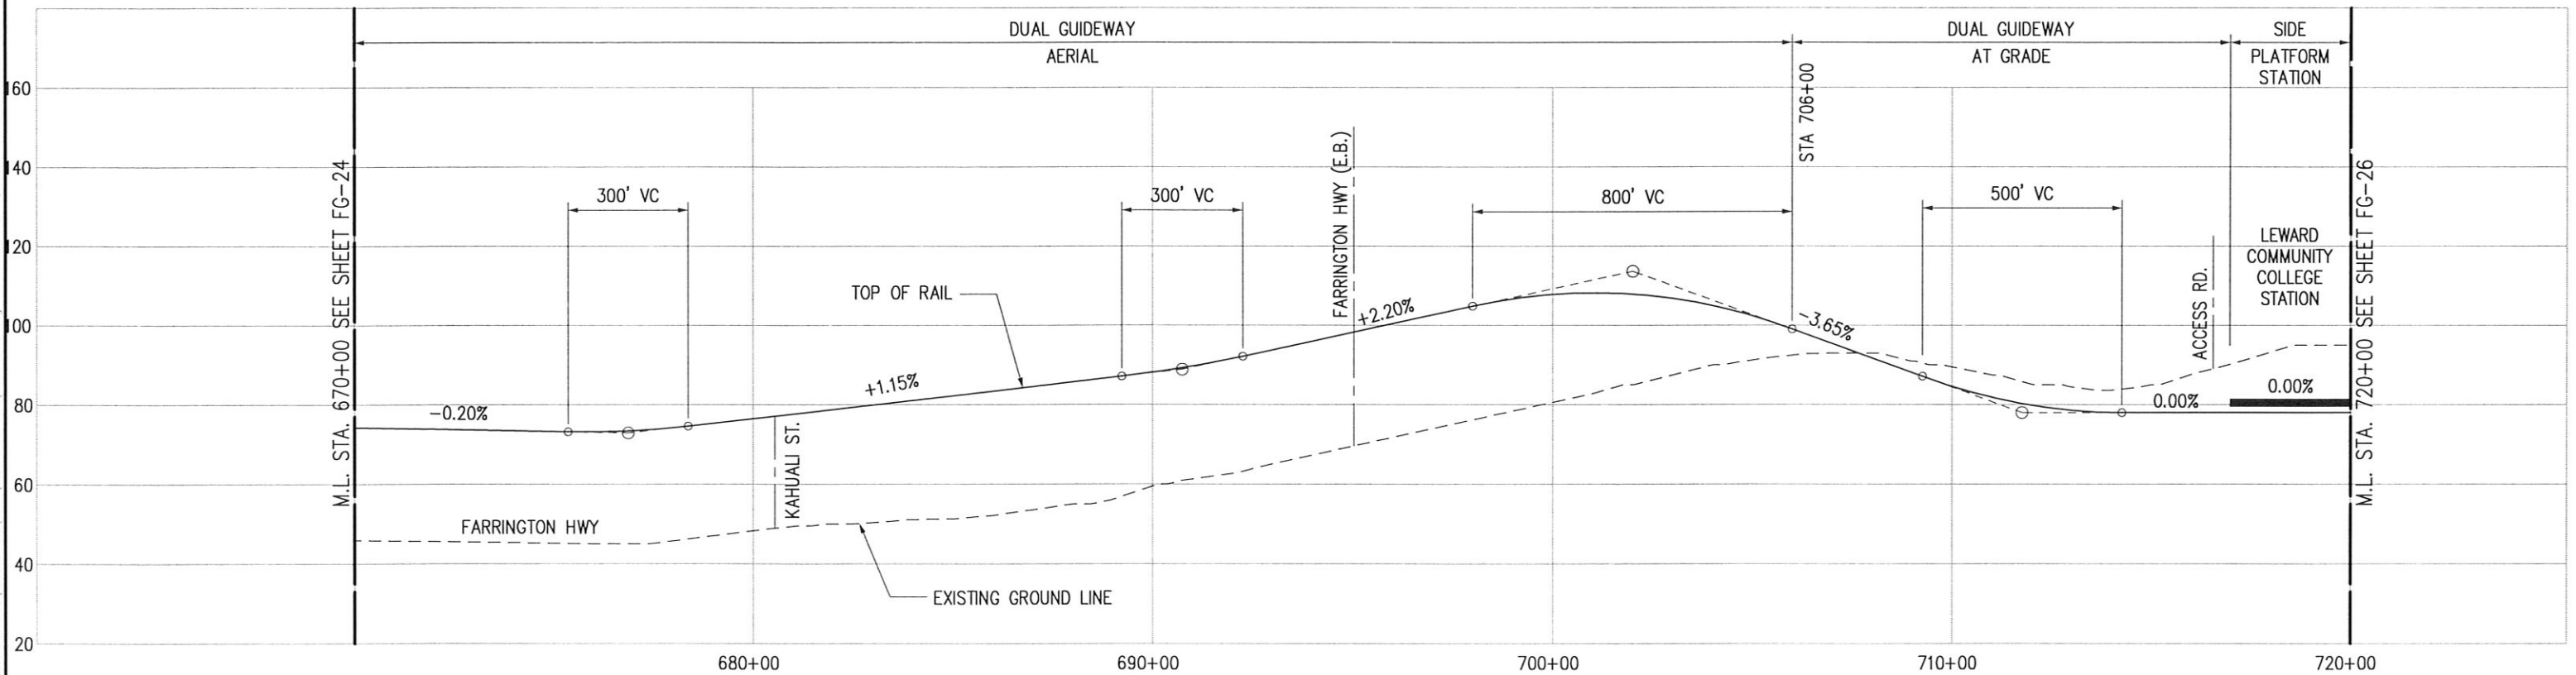

PLAN AND PROFILE
FIXED GUIDEWAY ALTERNATIVE
STA 670+00 TO STA 720+00

PAGE NO. —
DRAWING NO. **FG-25**
DATE: 10/06/06

Drawing File: J:\PROJECTS\PROJECTS\PRODUCTS\2\ALOK\FIXED GUIDEWAYS\HCT-25.dwg Plot Date: Oct 06, 2006 11:17am