


NOTE: PLANS ARE PRELIMINARY AND SUBJECT TO CHANGE



CITY & COUNTY OF HONOLULU  
DEPARTMENT OF TRANSPORTATION SERVICES

**HONOLULU HIGH-CAPACITY TRANSIT  
CORRIDOR PROJECT  
ALTERNATIVES ANALYSIS**

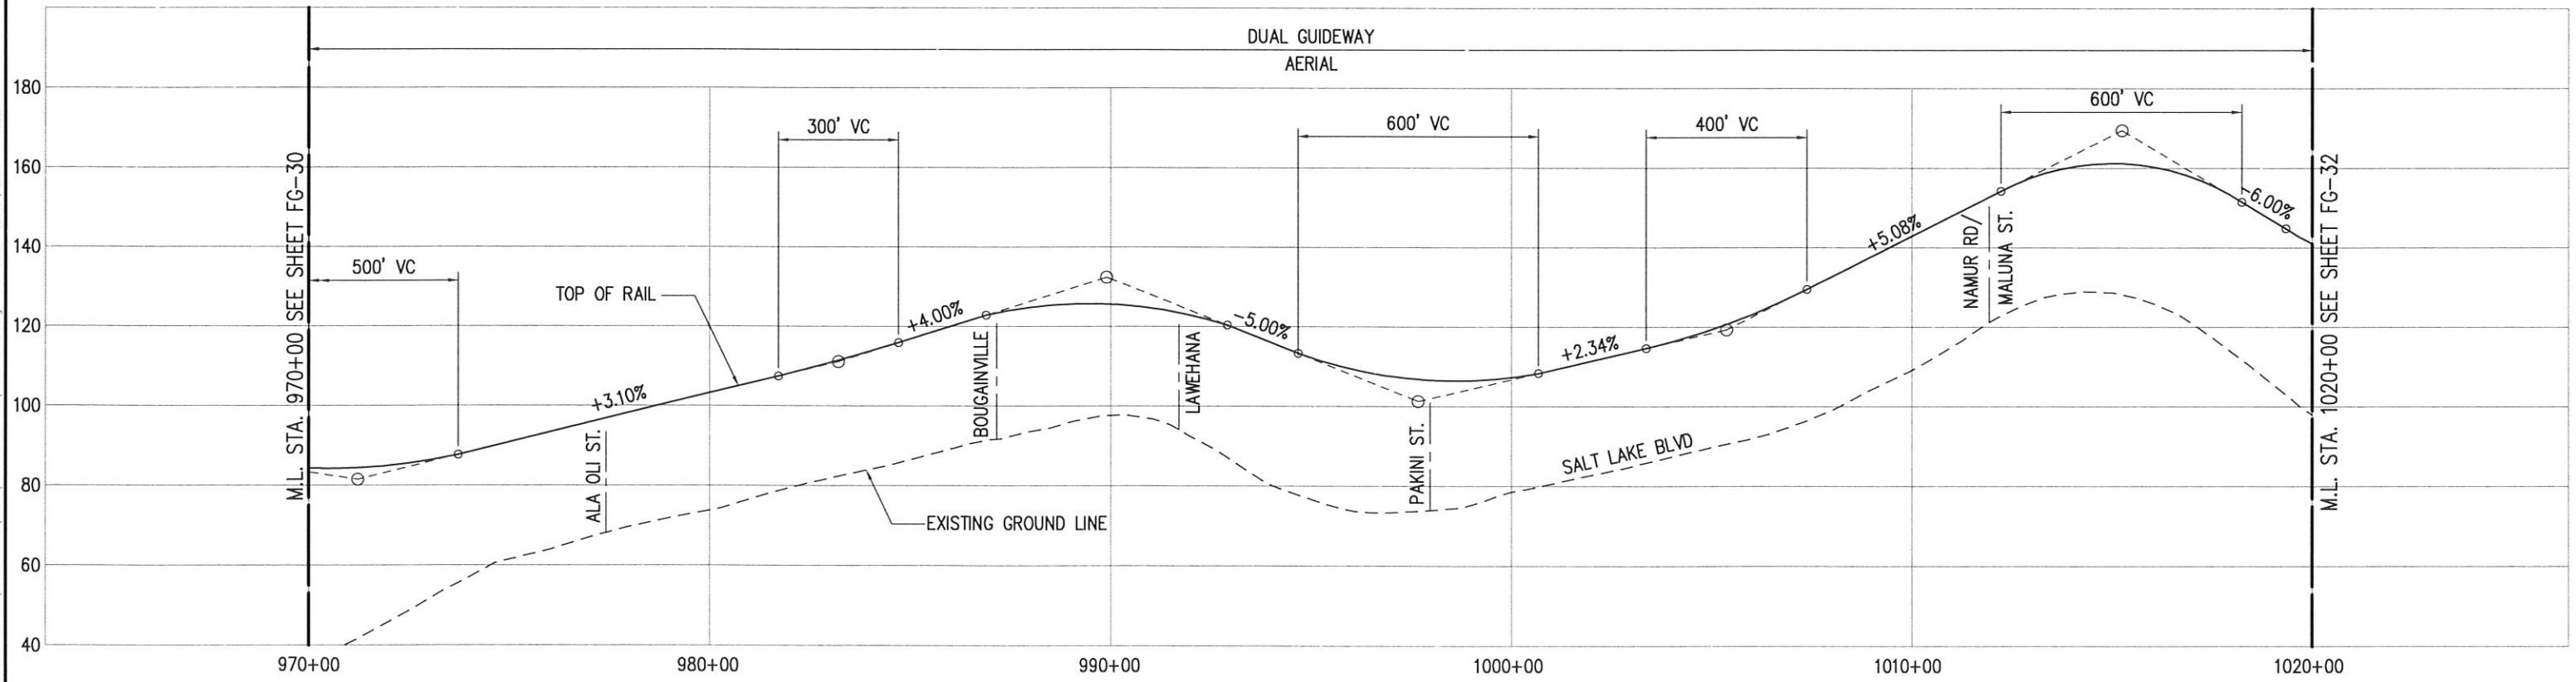

**PLAN AND PROFILE  
FIXED GUIDEWAY ALTERNATIVE  
STA 970+00 TO STA 1020+00**

PAGE NO. —  
DRAWING NO. **FG-31**  
DATE: 10/06/06

Drawing File: J:\HCT\PROJECT DRAWINGS\PRODUCT 9.2\ALIGN\FIXED GUIDEWAYS\HCT-FG-31.dwg Plot Date: Oct 04, 2006 - 11:52am