



NOTE: PLANS ARE PRELIMINARY AND SUBJECT TO CHANGE

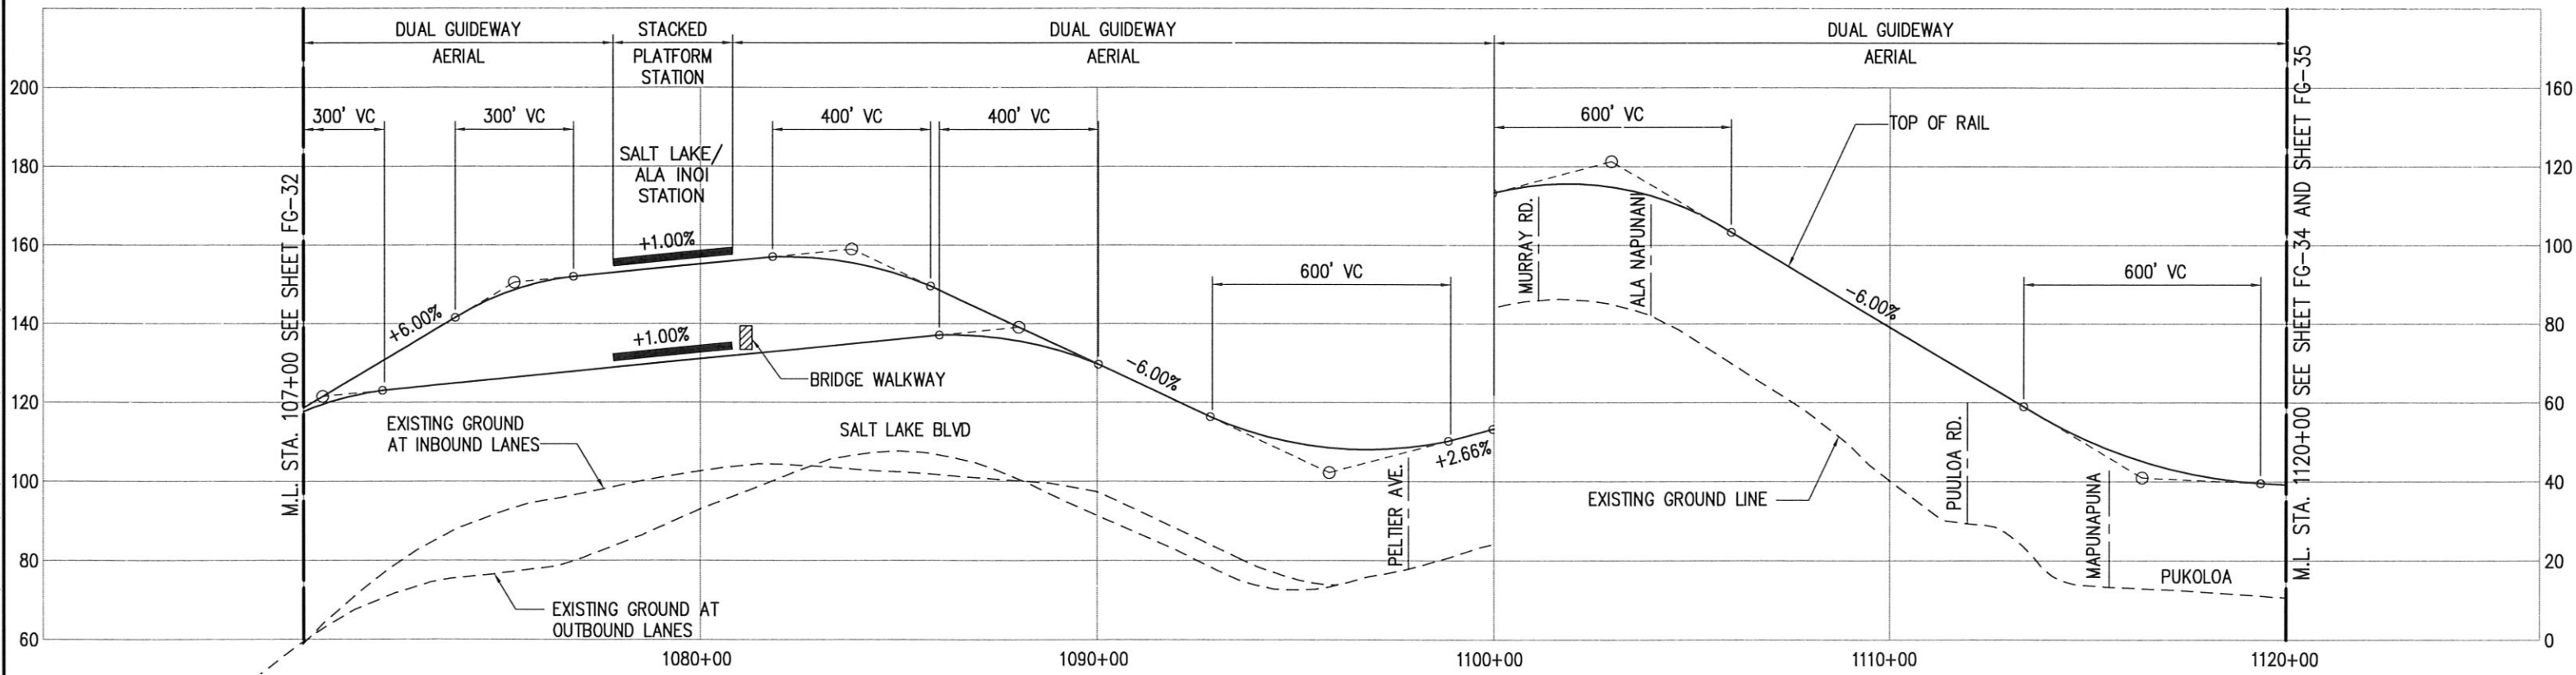

CITY & COUNTY OF HONOLULU
DEPARTMENT OF TRANSPORTATION SERVICES

**HONOLULU HIGH-CAPACITY TRANSIT
CORRIDOR PROJECT
ALTERNATIVES ANALYSIS**

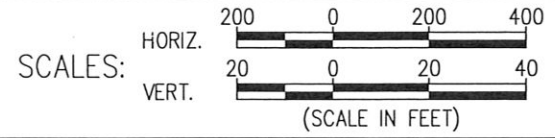

PLAN AND PROFILE
FIXED GUIDEWAY ALTERNATIVE
STA 1070+00 TO STA 1120+00

PAGE NO. _____
DRAWING NO. **FG-33**
DATE: 10/06/06

Drawing File: J:\PROJECT\PROJECT DRAWINGS\PRODUCT 9.2\ALIGN\FIXED GUIDEWAYS\NHCT-FG-33.dwg Plot Date: Oct 04, 2006 - 12:05pm