



NOTE: PLANS ARE PRELIMINARY AND SUBJECT TO CHANGE

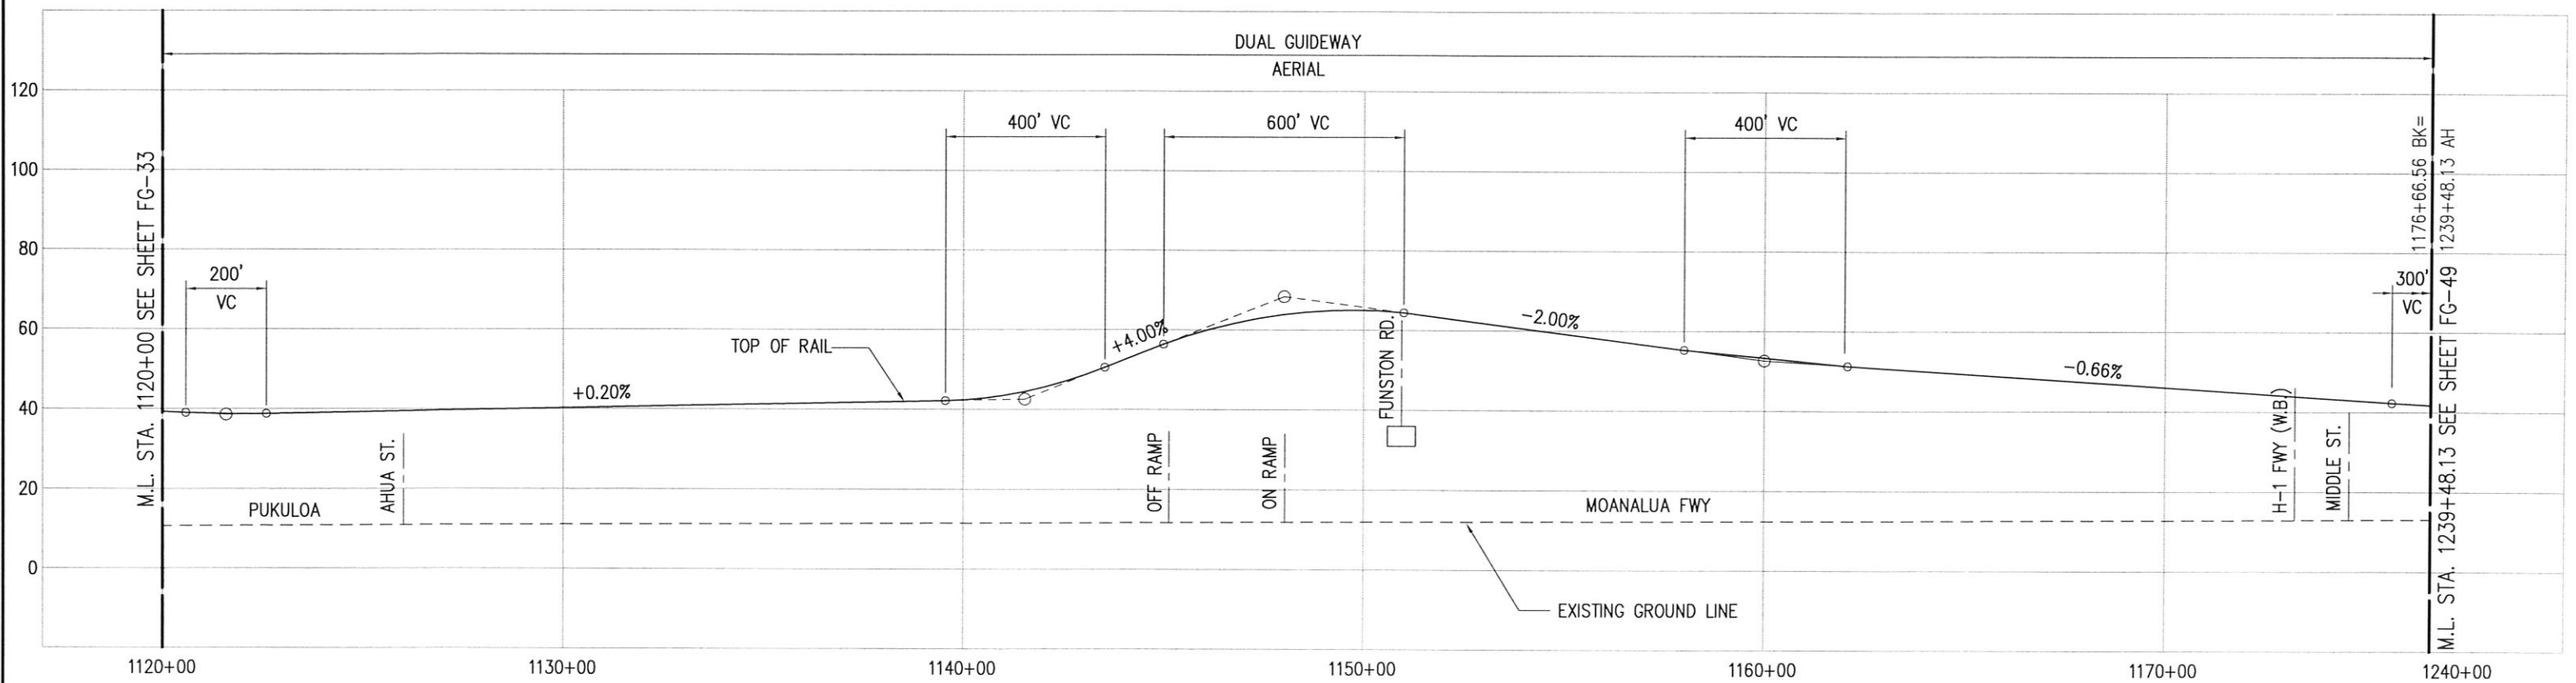

CITY & COUNTY OF HONOLULU
DEPARTMENT OF TRANSPORTATION SERVICES

HONOLULU HIGH-CAPACITY TRANSIT
CORRIDOR PROJECT
ALTERNATIVES ANALYSIS

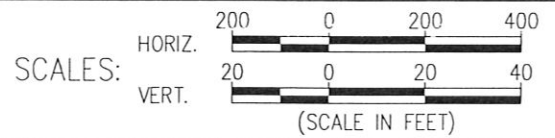

PLAN AND PROFILE
FIXED GUIDEWAY ALTERNATIVE
STA 1120+00 TO STA 1176+66.56

PAGE NO. ...
DRAWING NO. **FG-34**
DATE: 10/06/06