


NOTE: PLANS ARE PRELIMINARY AND SUBJECT TO CHANGE

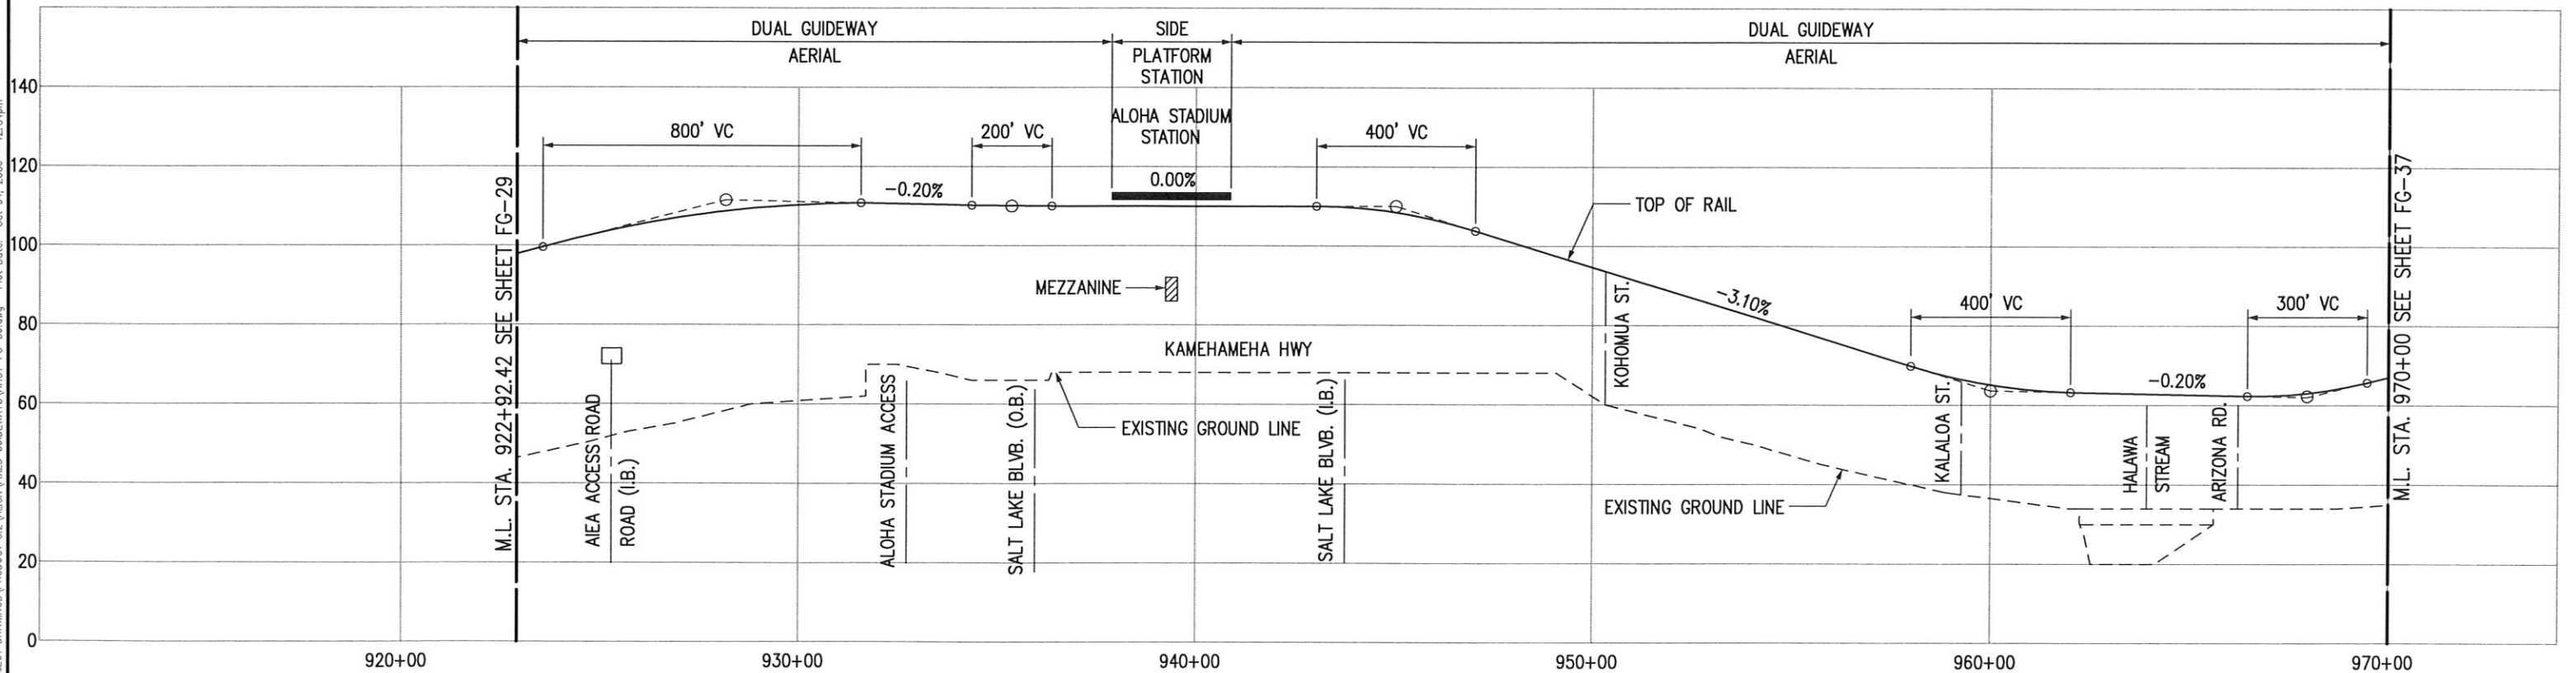


Drawing File: J:\PROJECTS\DRAWINGS\PRODUCT_92\ALUON\FIXED_GUIDEWAYS\HCT-FC-36.dwg Plot Date: Oct 04, 2006 12:54pm



CITY & COUNTY OF HONOLULU
DEPARTMENT OF TRANSPORTATION SERVICES

**HONOLULU HIGH-CAPACITY TRANSIT
CORRIDOR PROJECT
ALTERNATIVES ANALYSIS**

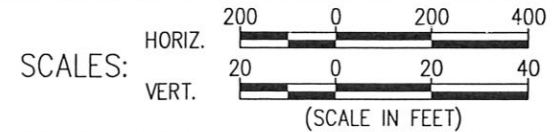

PLAN AND PROFILE
FIXED GUIDEWAY ALTERNATIVE
STA 922+92.42 TO STA 970+00

PAGE NO. _____
DRAWING NO. **FG-36**
DATE: 10/06/06