


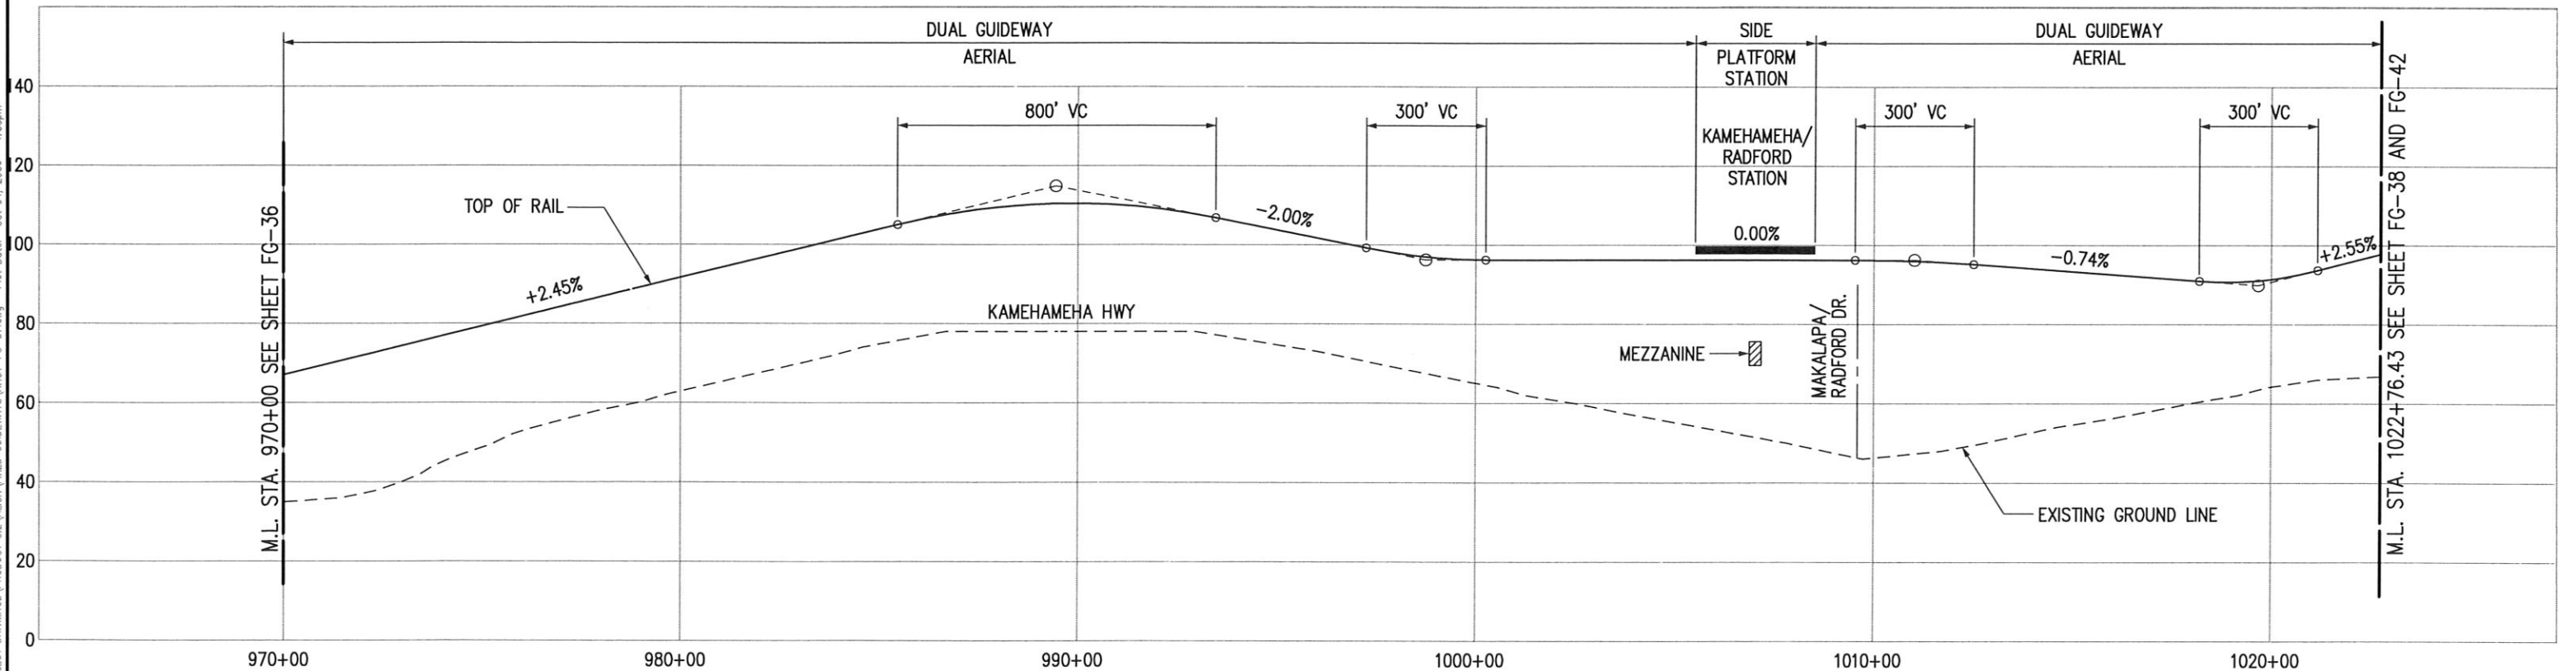

NOTE: PLANS ARE PRELIMINARY AND SUBJECT TO CHANGE




Drawing File: J:\PROJECTS\PROJECT DRAWINGS\PRODUCT 9.2\AUG\FIXED GUIDEWAY\HCT-FG-37.dwg Plot Date: Oct 04, 2006 1:00pm



CITY & COUNTY OF HONOLULU
DEPARTMENT OF TRANSPORTATION SERVICES

**HONOLULU HIGH-CAPACITY TRANSIT
CORRIDOR PROJECT
ALTERNATIVES ANALYSIS**

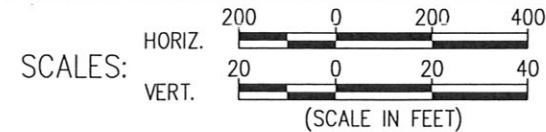

PLAN AND PROFILE
FIXED GUIDEWAY ALTERNATIVE
STA 970+00 TO STA 1022+76.43

PAGE NO. -
DRAWING NO. **FG-37**
DATE: 10/06/06