


NOTE: PLANS ARE PRELIMINARY AND SUBJECT TO CHANGE

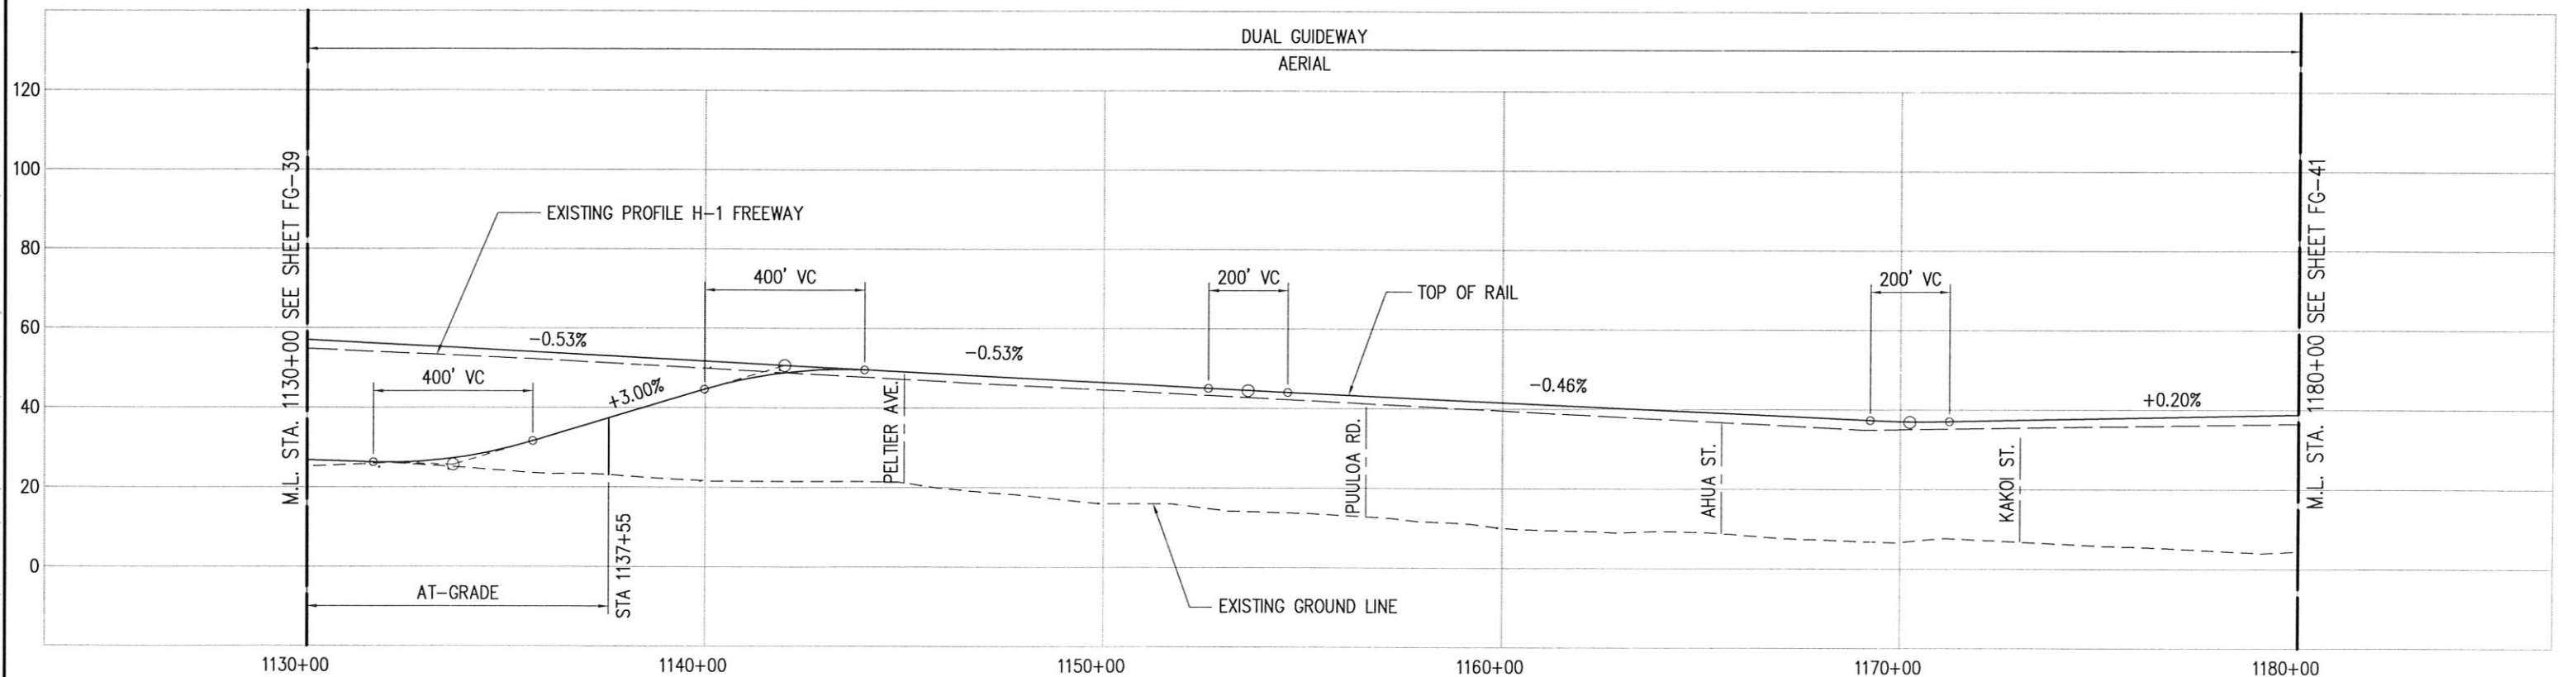

Drawing File: \\A:\PROJECTS\PROJECTS\DRAWINGS\PRODUCT\_9\2\VALUEN\FIXED\_GUIDEWAY\HICT-FG-40.dwg Plot Date: Oct 05, 2006 10:05am



CITY & COUNTY OF HONOLULU  
DEPARTMENT OF TRANSPORTATION SERVICES

**HONOLULU HIGH-CAPACITY TRANSIT  
CORRIDOR PROJECT  
ALTERNATIVES ANALYSIS**



**PLAN AND PROFILE**  
FIXED GUIDEWAY ALTERNATIVE  
STA 1130+00 TO STA 1180+00

PAGE NO. \_\_\_\_\_  
DRAWING NO. **FG-40**  
DATE: 10/06/06