


NOTE: PLANS ARE PRELIMINARY AND SUBJECT TO CHANGE

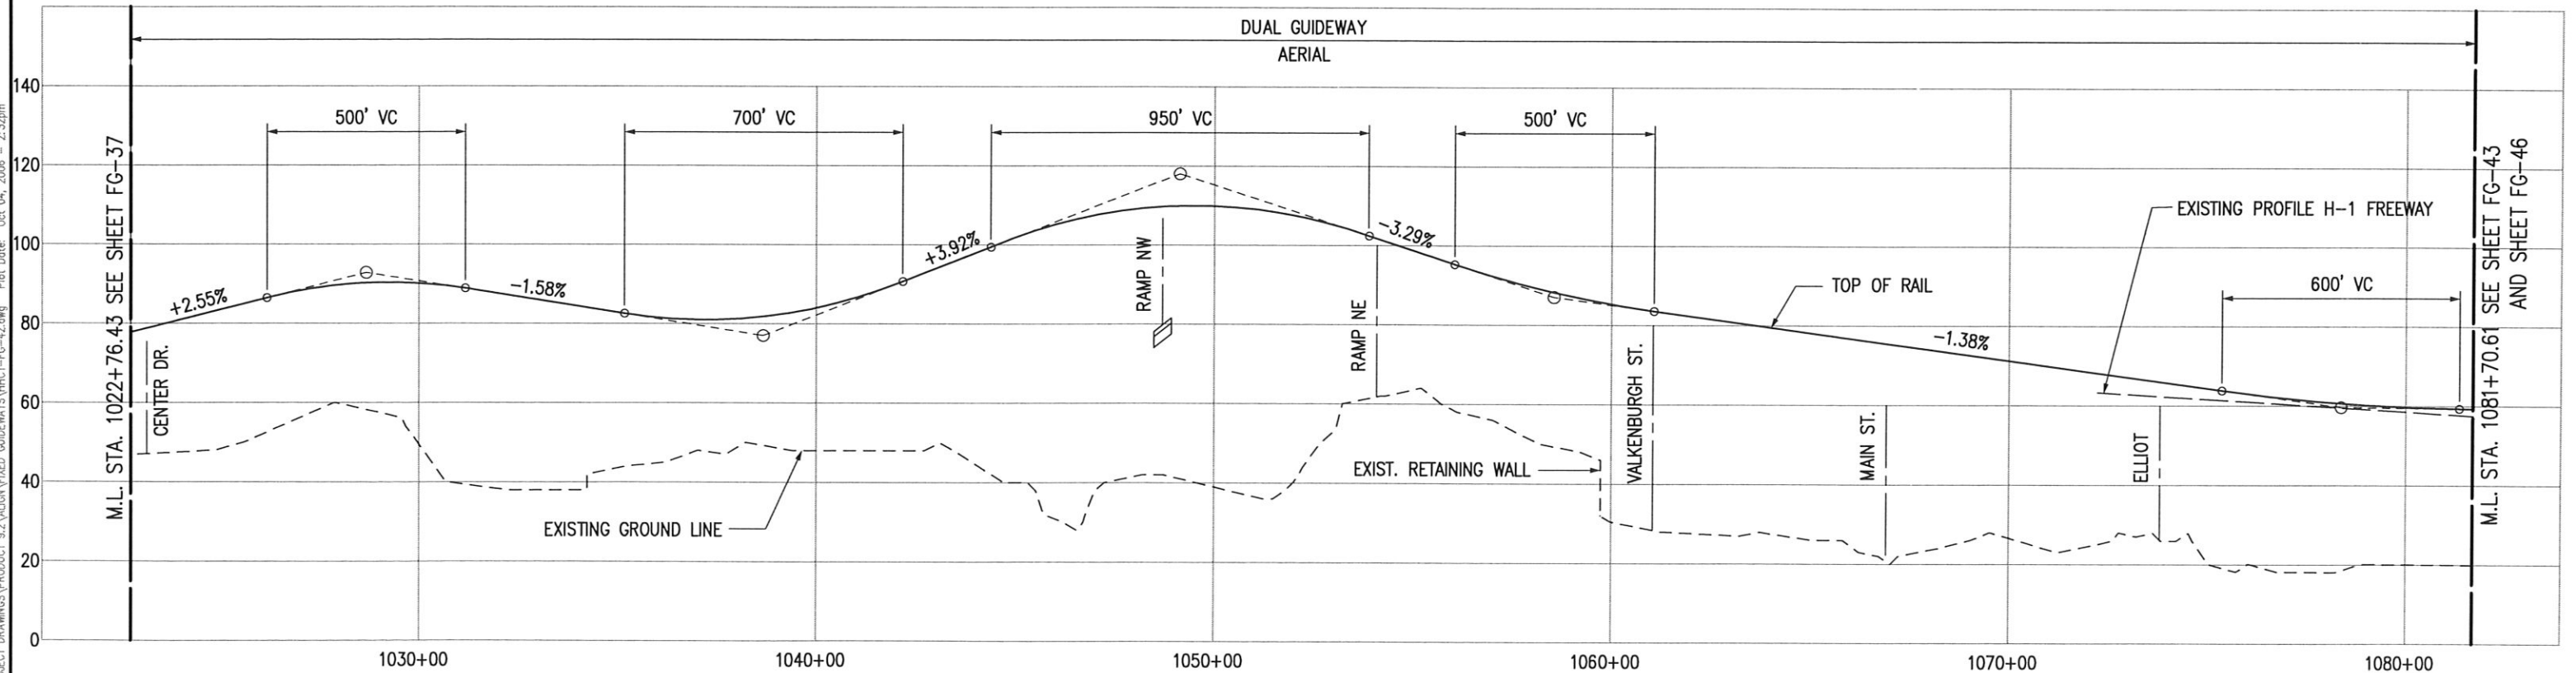

Drawing File: J:\PROJECTS\PROJECT DRAWINGS\PRODUCT\9.2\VALKENBURGH\HCT-FG-42.dwg Plot Date: Oct 04, 2008 2:35pm



CITY & COUNTY OF HONOLULU  
DEPARTMENT OF TRANSPORTATION SERVICES

**HONOLULU HIGH-CAPACITY TRANSIT  
CORRIDOR PROJECT  
ALTERNATIVES ANALYSIS**



**PLAN AND PROFILE**  
FIXED GUIDEWAY ALTERNATIVE  
STA 1022+76.43 TO STA 1081+70.61

PAGE NO. \_\_\_\_\_  
DRAWING NO. **FG-42**  
DATE: 10/06/06