


M.L. STA. 1081+70.61 SEE SHEET FG-42

M.L. STA. 1130+00 SEE SHEET FG-44

NOTE: PLANS ARE PRELIMINARY AND SUBJECT TO CHANGE

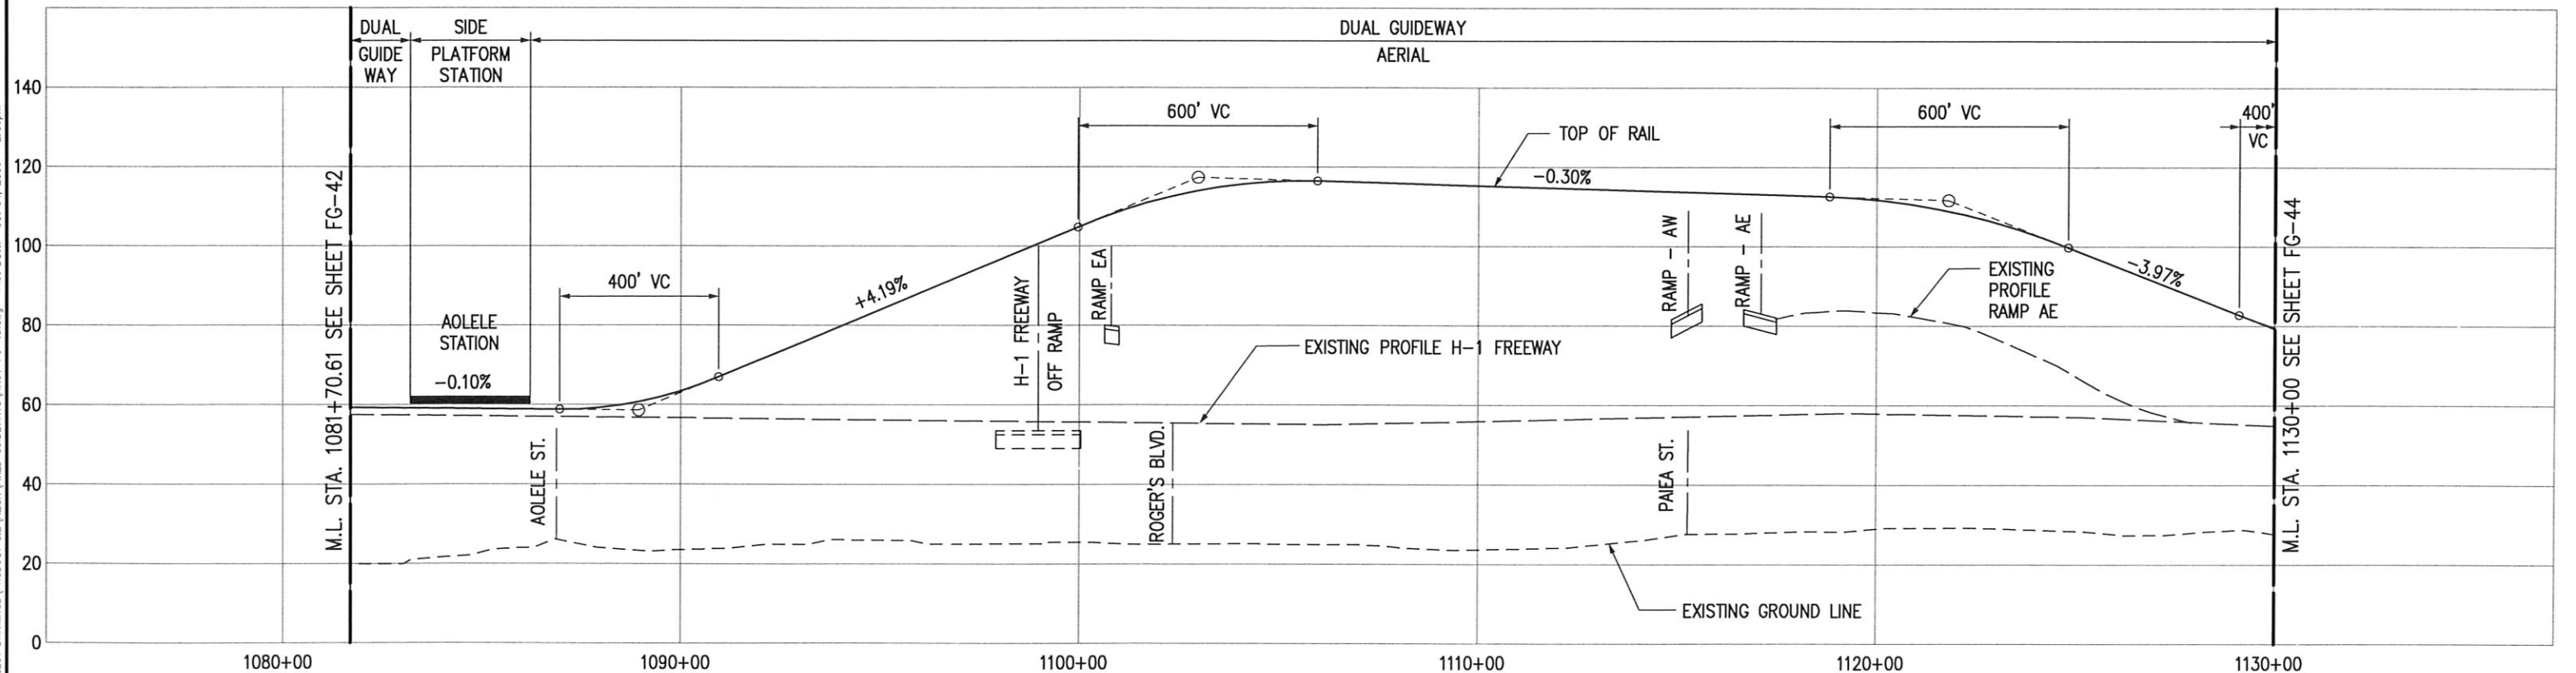

M.L. STA. 1081+70.61 SEE SHEET FG-42

M.L. STA. 1130+00 SEE SHEET FG-44



CITY & COUNTY OF HONOLULU
DEPARTMENT OF TRANSPORTATION SERVICES

**HONOLULU HIGH-CAPACITY TRANSIT
CORRIDOR PROJECT
ALTERNATIVES ANALYSIS**



**PLAN AND PROFILE
FIXED GUIDEWAY ALTERNATIVE
STA 1081+70.61 TO STA 1130+00**

PAGE NO. _____
DRAWING NO. **FG-43**
DATE: 10/06/06

Drawing File: J:\VHCT\PROJECT DRAWINGS\PRODUCT 8.2\ALTERNATIVES\HCT-FG-43.dwg Plot Date: Oct 04, 2006 2:35pm