


NOTE: PLANS ARE PRELIMINARY AND SUBJECT TO CHANGE

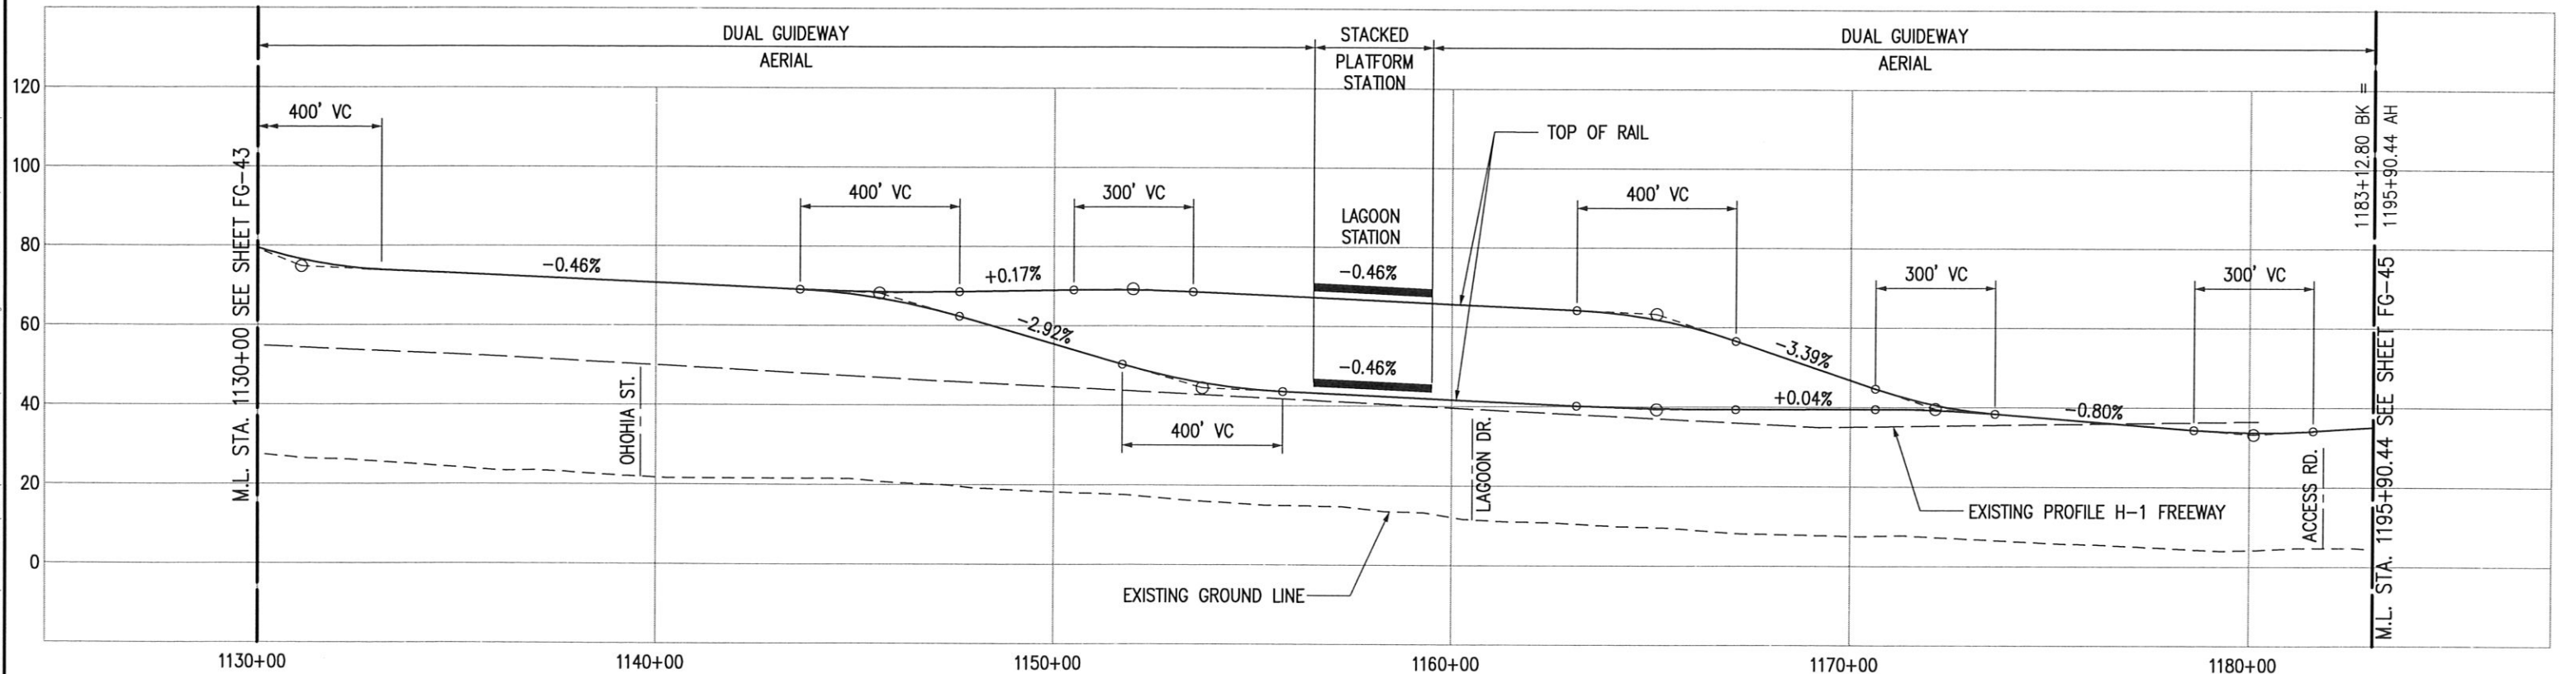


Drawing File: J:\PROJECTS\PROJECT DRAWINGS\PRODUCT\_9.2\ALUON\FIXED GUIDEWAYS\HICT-FG-44.dwg Plot Date: Oct 04, 2008 - 2:43pm



CITY & COUNTY OF HONOLULU  
DEPARTMENT OF TRANSPORTATION SERVICES

**HONOLULU HIGH-CAPACITY TRANSIT  
CORRIDOR PROJECT  
ALTERNATIVES ANALYSIS**

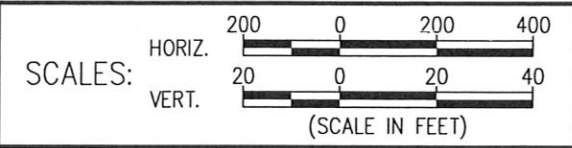

**PLAN AND PROFILE**  
FIXED GUIDEWAY ALTERNATIVE  
STA 1130+00 TO STA 1183+12.80

PAGE NO. \_\_\_\_\_  
DRAWING NO. **FG-44**  
DATE: 10/06/06