


NOTE: PLANS ARE PRELIMINARY AND SUBJECT TO CHANGE

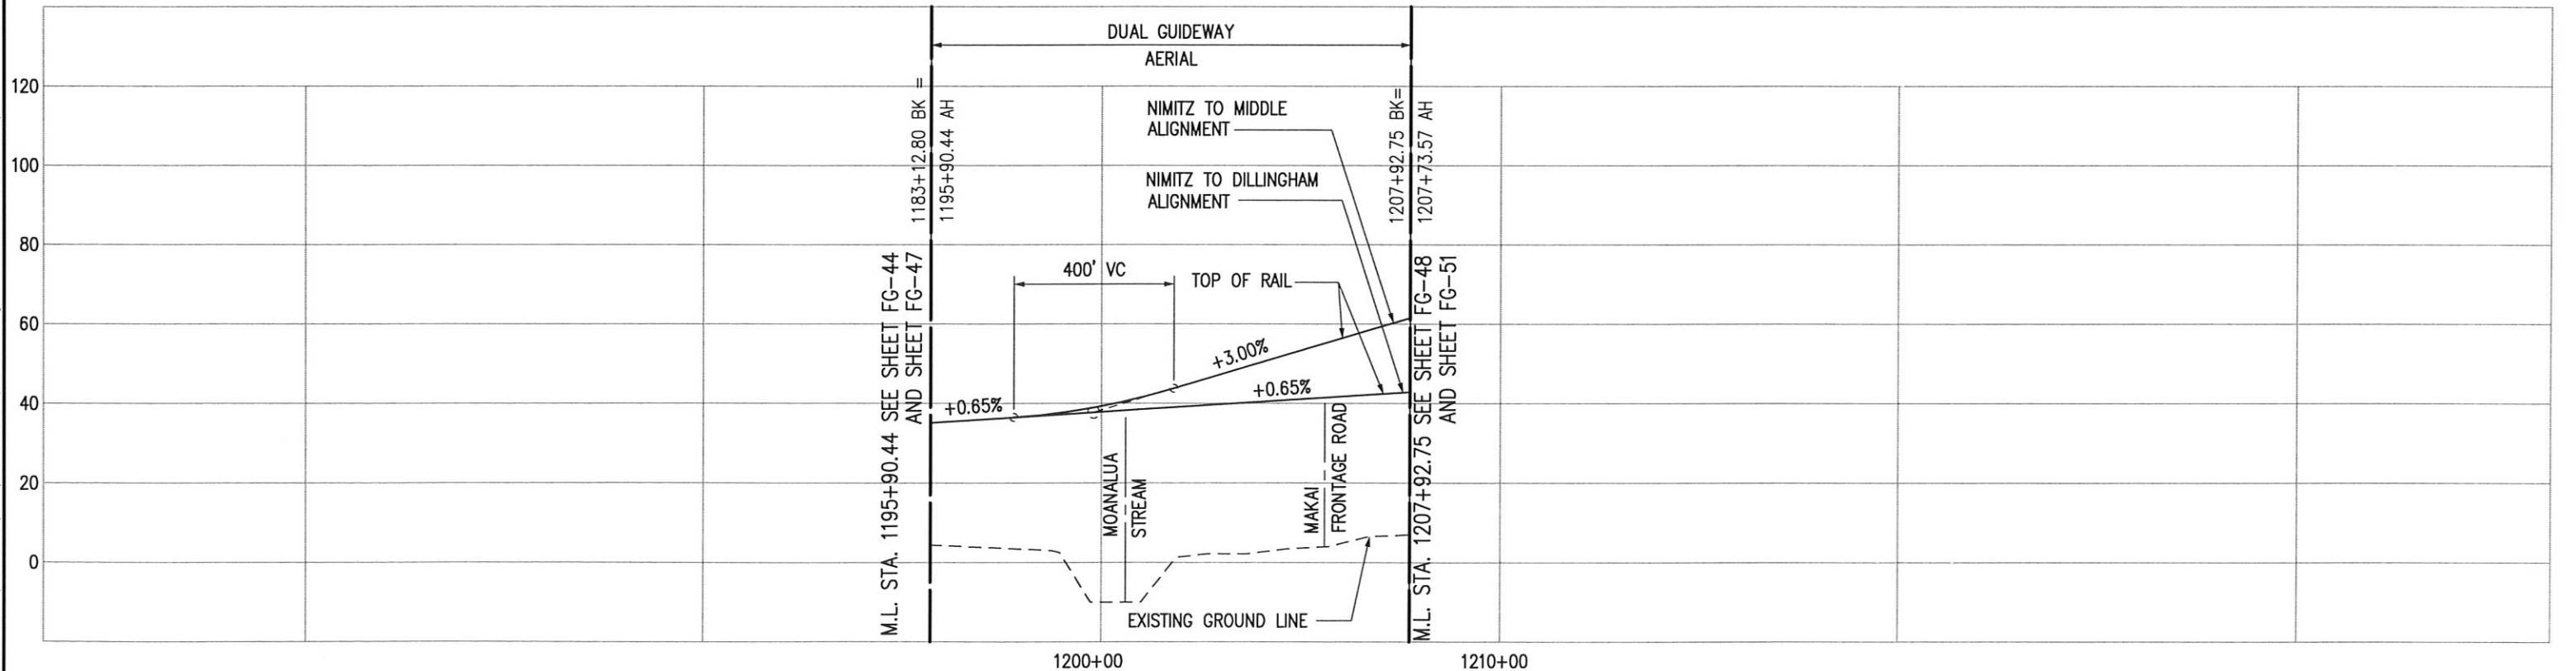


Drawing File: J:\PROJECTS\PROJECT DRAWINGS\PRODUCT_9.2\ALUVA\FIXED_GUIDEWAYS\HICT-FG-45.dwg Plot Date: Oct 04, 2006 2:48pm



CITY & COUNTY OF HONOLULU
DEPARTMENT OF TRANSPORTATION SERVICES

**HONOLULU HIGH-CAPACITY TRANSIT
CORRIDOR PROJECT
ALTERNATIVES ANALYSIS**

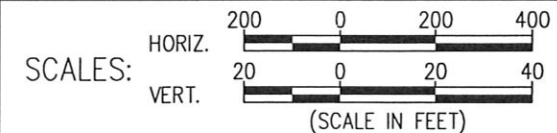

PLAN AND PROFILE
FIXED GUIDEWAY ALTERNATIVE
STA 1195+90.44 TO STA 1207+92.75

PAGE NO.
DRAWING NO. **FG-45**
DATE: 10/06/06