



NOTE: PLANS ARE PRELIMINARY AND SUBJECT TO CHANGE

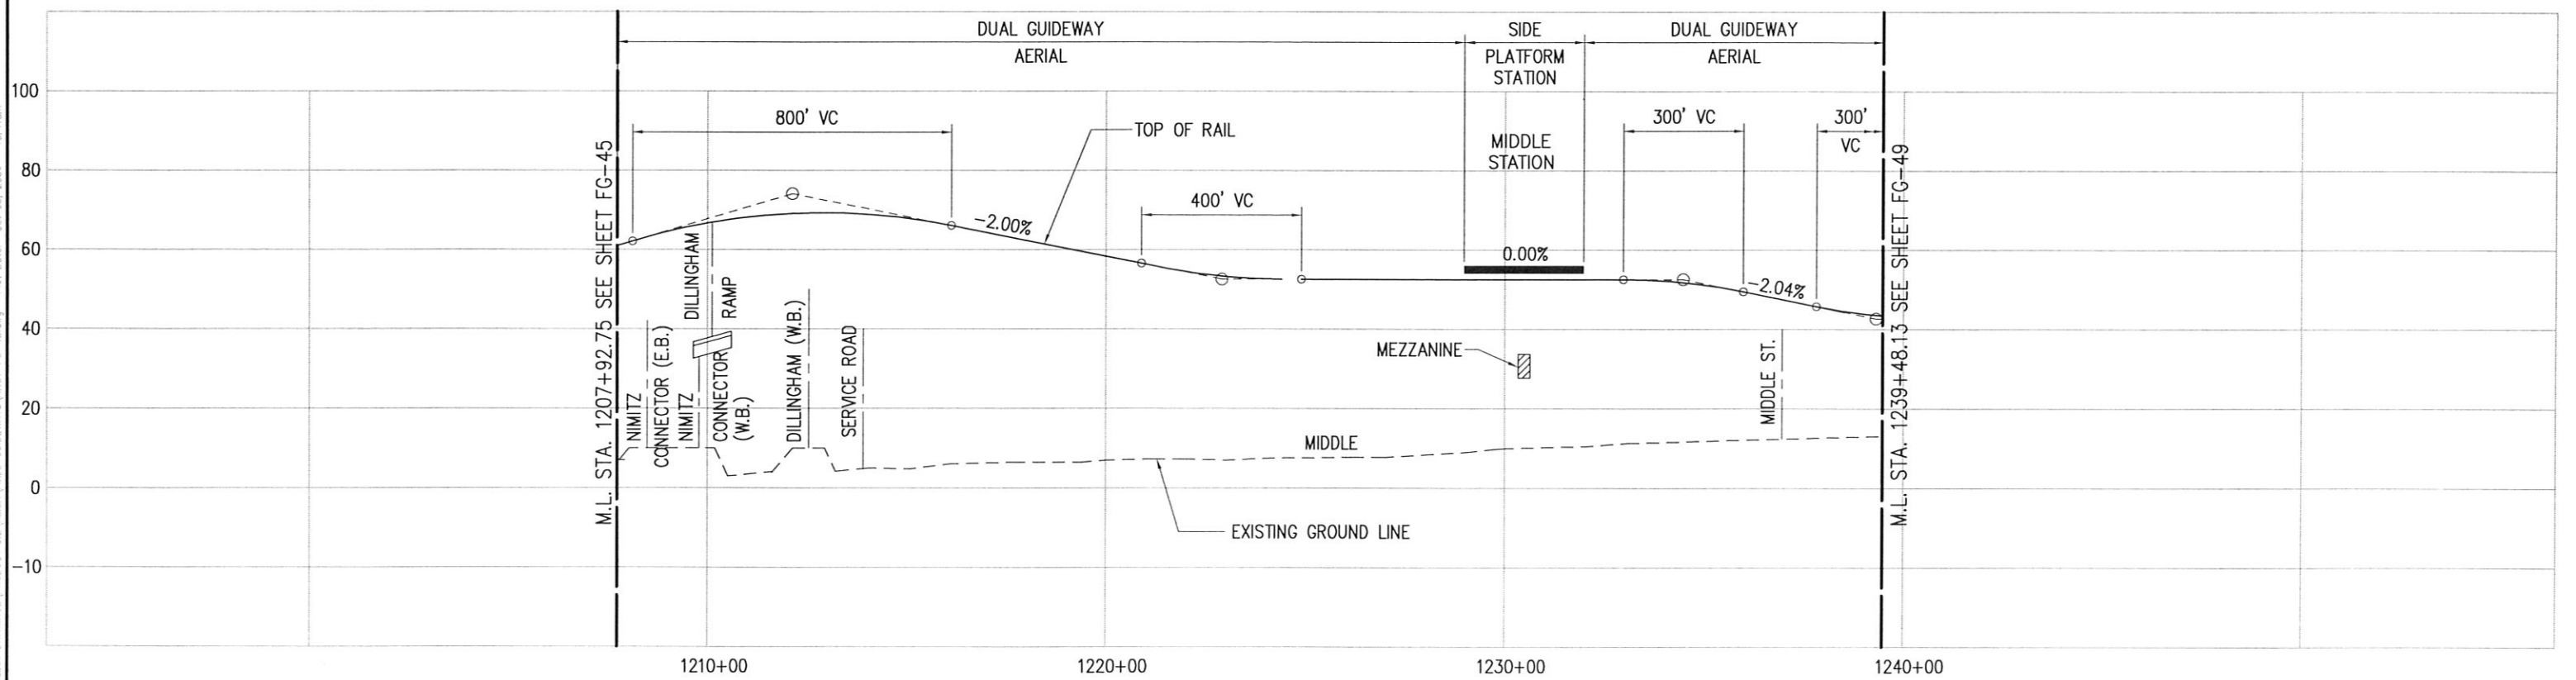

CITY & COUNTY OF HONOLULU
DEPARTMENT OF TRANSPORTATION SERVICES

HONOLULU HIGH-CAPACITY TRANSIT
CORRIDOR PROJECT
ALTERNATIVES ANALYSIS

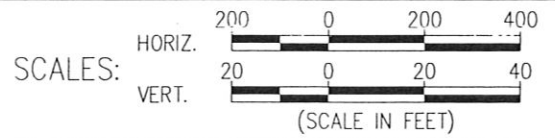

PLAN AND PROFILE
FIXED GUIDEWAY ALTERNATIVE
STA 1207+92.75 TO STA 1239+48.13

PAGE NO. _____
DRAWING NO. **FG-48**
DATE: 10/06/06