


NOTE: PLANS ARE PRELIMINARY AND SUBJECT TO CHANGE

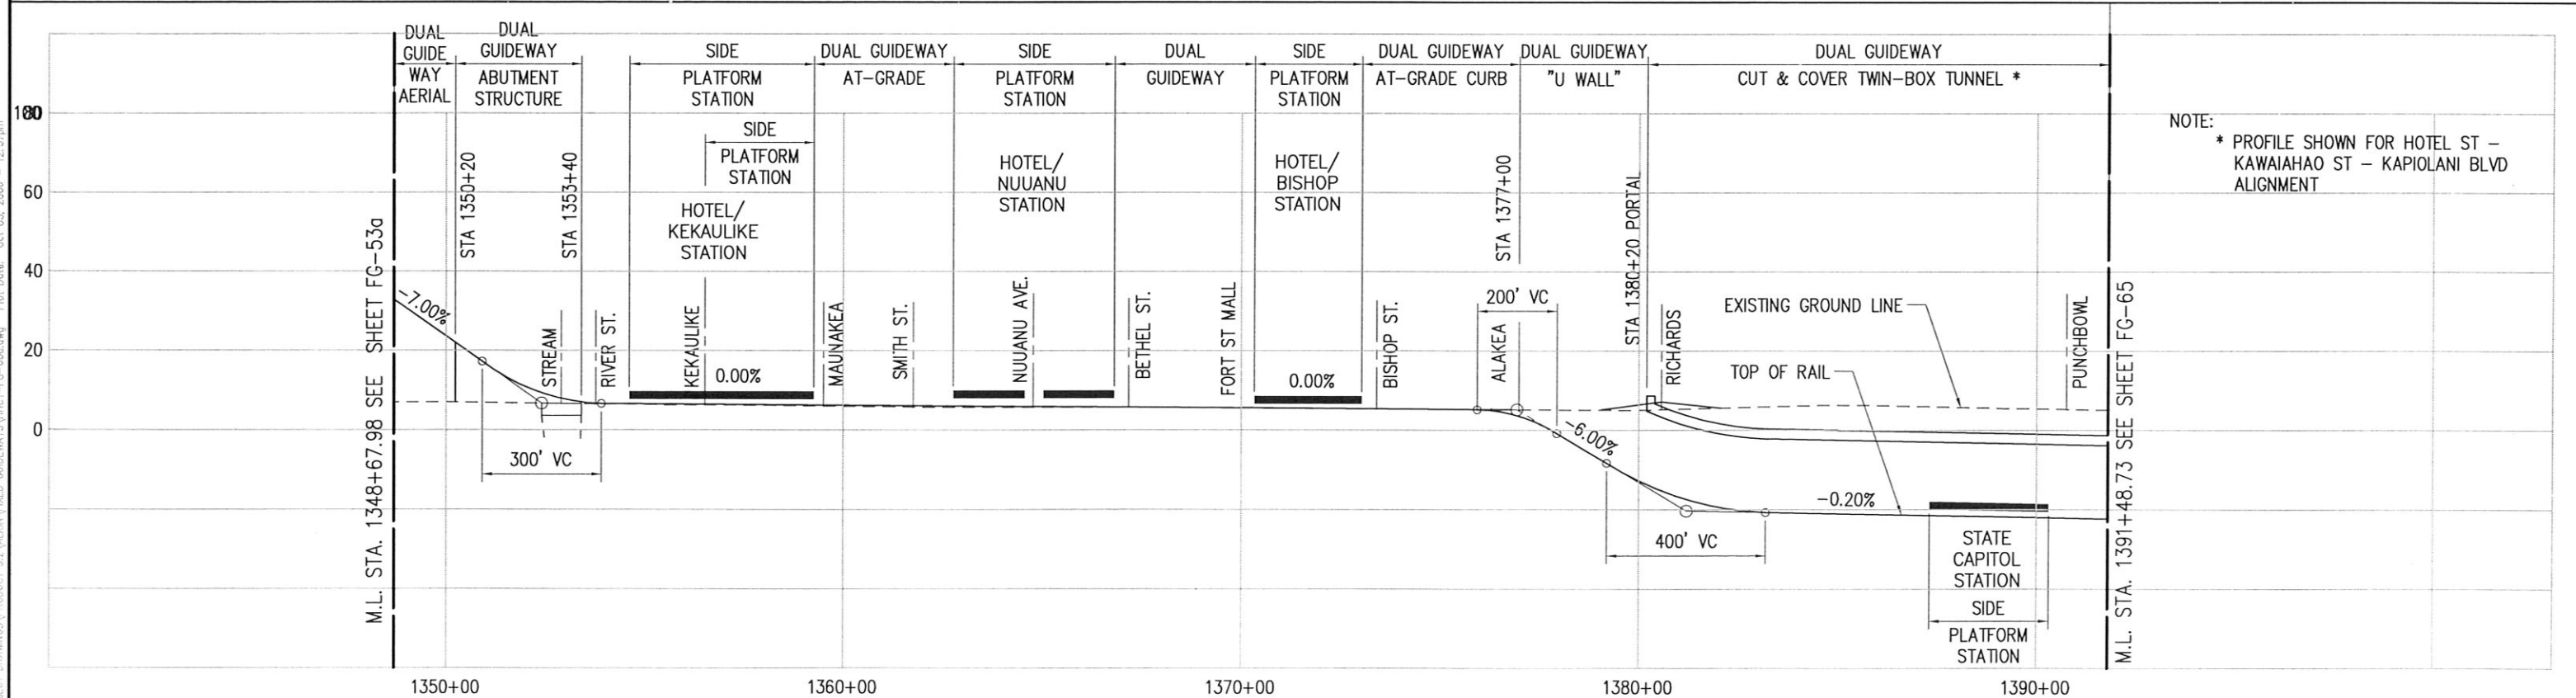


NOTE:
* PROFILE SHOWN FOR HOTEL ST - KAWAIAHAO ST - KAPIOLANI BLVD ALIGNMENT



CITY & COUNTY OF HONOLULU
DEPARTMENT OF TRANSPORTATION SERVICES

HONOLULU HIGH-CAPACITY TRANSIT
CORRIDOR PROJECT
ALTERNATIVES ANALYSIS

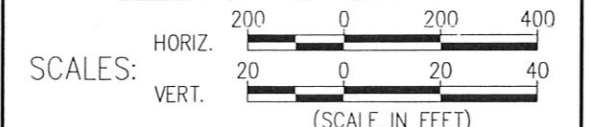

PLAN AND PROFILE
FIXED GUIDEWAY ALTERNATIVE
STA 1348+67.98 TO STA 1391+48.73

PAGE NO. _____
DRAWING NO. **FG-60a**
DATE: 10/06/06