


NOTE: PLANS ARE PRELIMINARY AND SUBJECT TO CHANGE

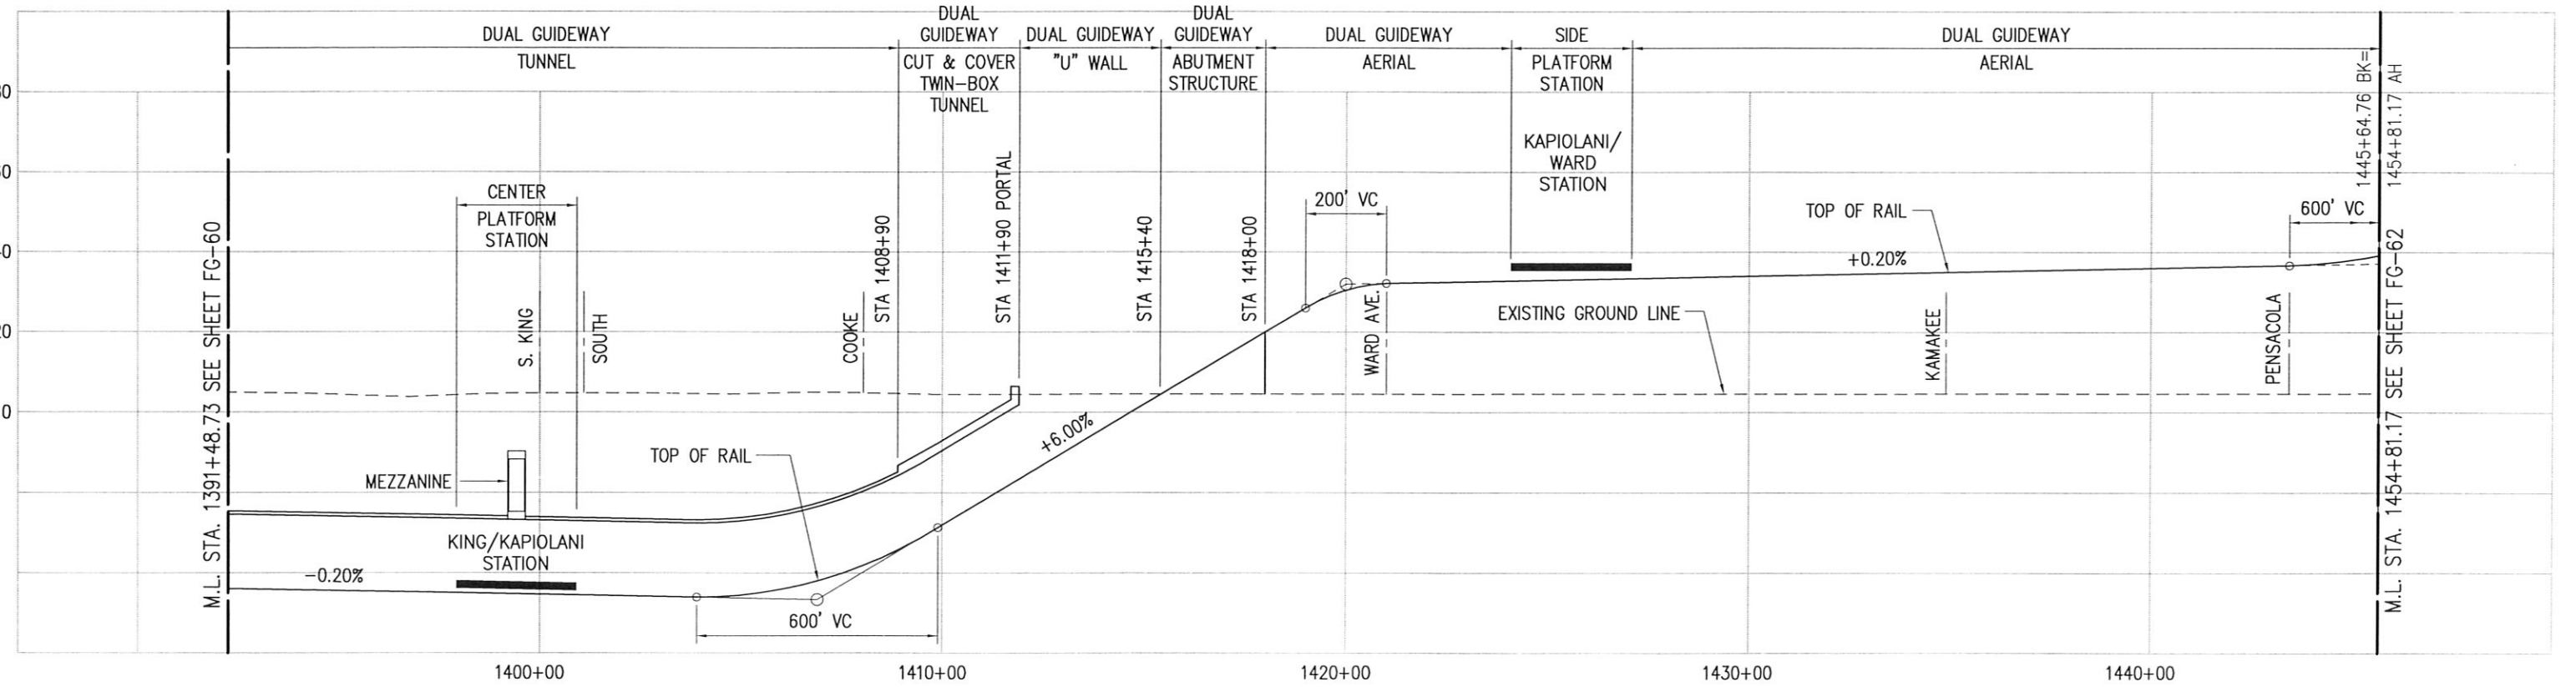

Drawing File: \\VICTA\PROJECT\DRAWINGS\PRODUCT_9.2\ALUVA\FIXED_GUIDEWAYS\HCT-FG-61.dwg Plot Date: Oct 05, 2006 11:15pm



CITY & COUNTY OF HONOLULU
DEPARTMENT OF TRANSPORTATION SERVICES

**HONOLULU HIGH-CAPACITY TRANSIT
CORRIDOR PROJECT
ALTERNATIVES ANALYSIS**



PLAN AND PROFILE
FIXED GUIDEWAY ALTERNATIVE
STA 1391+48.73 TO STA 1445+64.76

PAGE NO. _____
DRAWING NO. **FG-61**
DATE: 10/06/06