


NOTE: PLANS ARE PRELIMINARY AND SUBJECT TO CHANGE

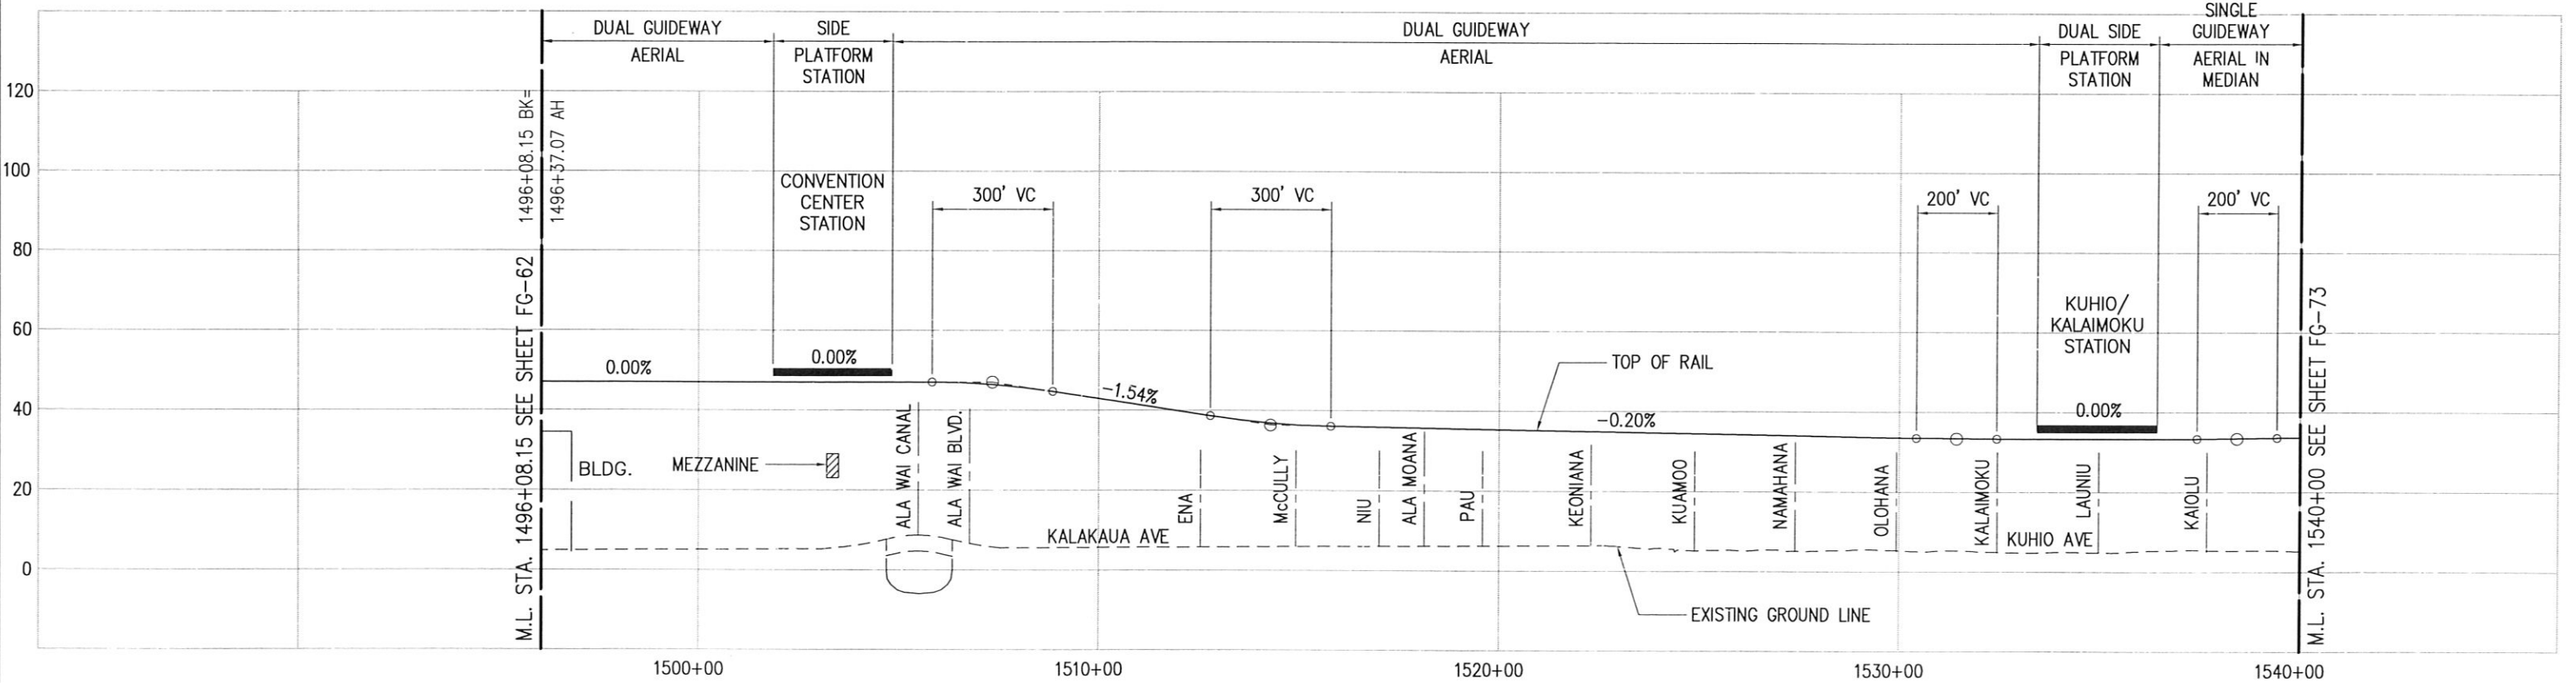


Drawing File: J:\PROJECTS\PROJECT DRAWINGS\PRODUCT 9.2\AUG\FIXED GUIDEWAY\HCT-FG-72.dwg Plot Date: Oct 06, 2006 10:40am



CITY & COUNTY OF HONOLULU  
DEPARTMENT OF TRANSPORTATION SERVICES

**HONOLULU HIGH-CAPACITY TRANSIT  
CORRIDOR PROJECT  
ALTERNATIVES ANALYSIS**

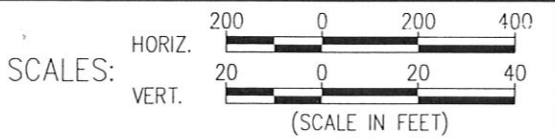

**PLAN AND PROFILE**  
FIXED GUIDEWAY ALTERNATIVE  
STA 1496+37.07 TO STA 1540+00

PAGE NO. \_\_\_\_\_  
DRAWING NO. **FG-72**  
DATE: 10/06/06