


NOTE: PLANS ARE PRELIMINARY AND SUBJECT TO CHANGE

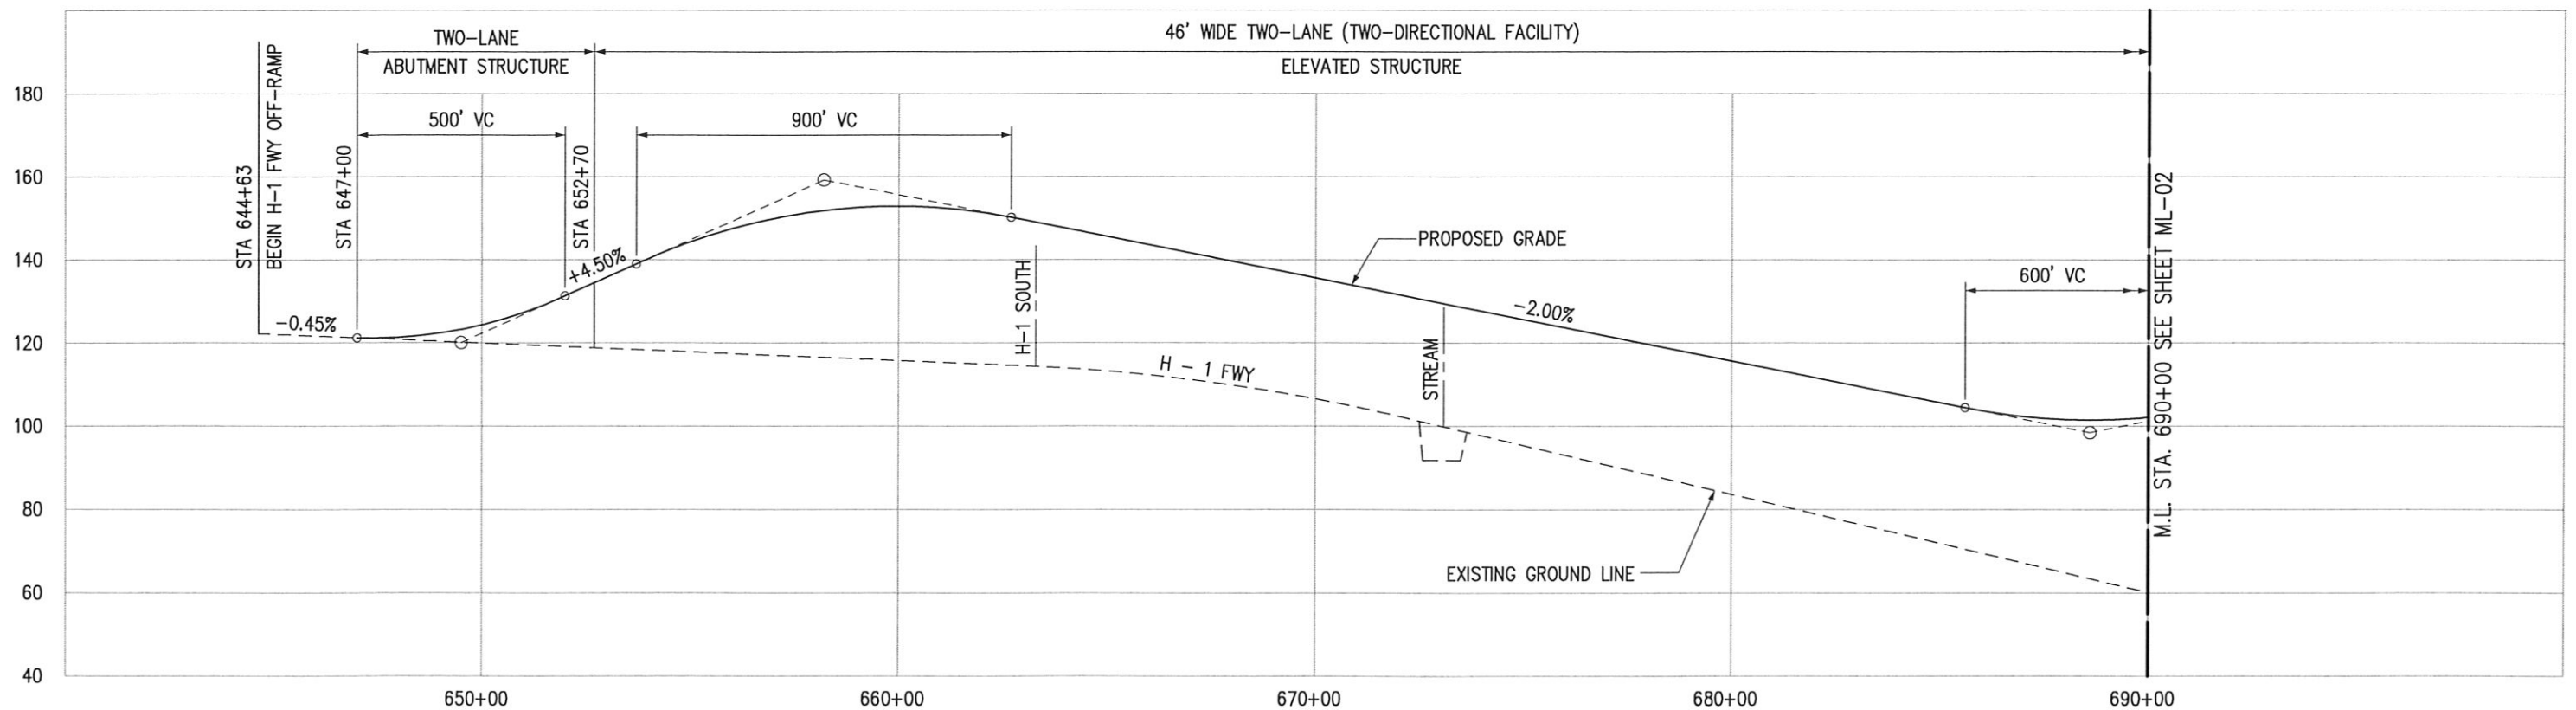


Drawing File: J:\PROJECT\DRAWINGS\PRODUCT 9.2\ALIGN\MANAGED LANES\H1CT-ML-01.dwg Plot Date: Oct 02, 2006 - 1:45pm



CITY & COUNTY OF HONOLULU
DEPARTMENT OF TRANSPORTATION SERVICES

**HONOLULU HIGH-CAPACITY TRANSIT
CORRIDOR PROJECT
ALTERNATIVES ANALYSIS**

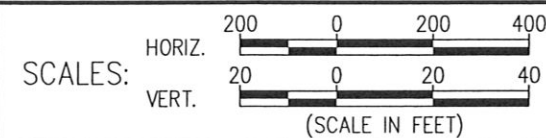

**PLAN AND PROFILE
MANAGED LANE ALTERNATIVE
STA 644+63 TO STA 690+00**

PAGE NO. —
DRAWING NO. **ML-01**
DATE: 10/06/06