


NOTE: PLANS ARE PRELIMINARY AND SUBJECT TO CHANGE

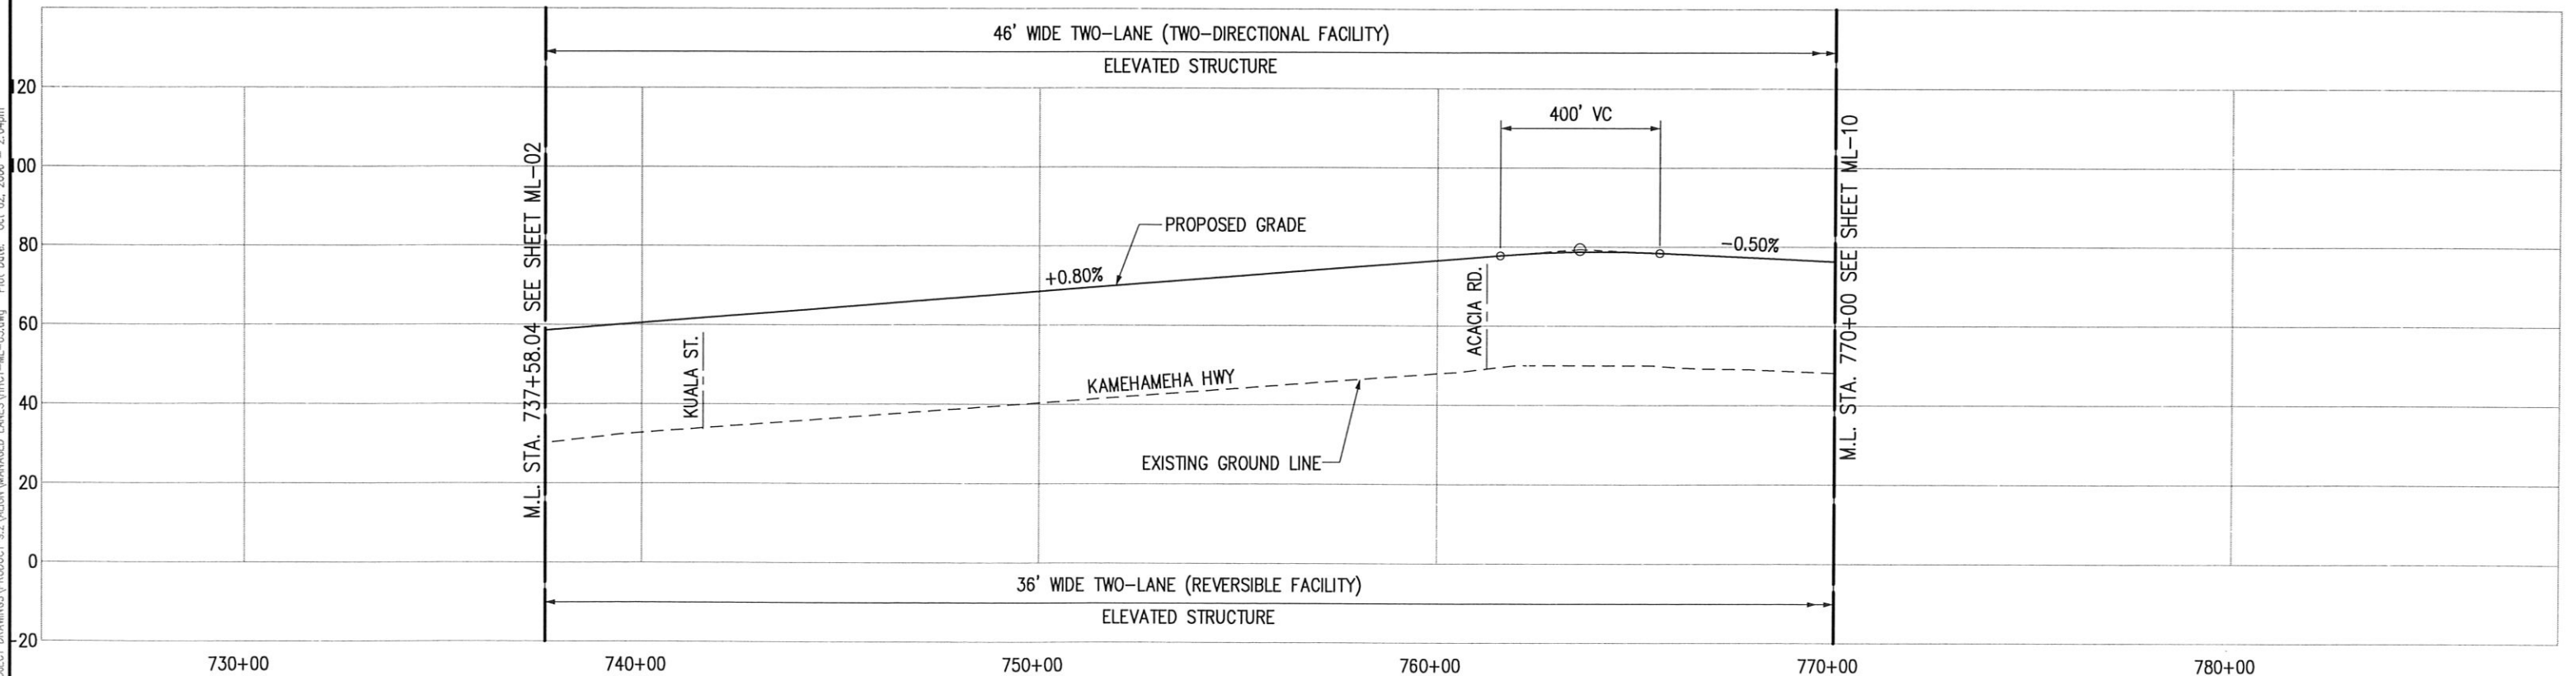


Drawing File: J:\PROJECTS\PROJECT DRAWINGS\PRODUCT 9.2\ALIGN\MANAGED LANES\HHCT-ML-03.dwg Plot Date: Oct 02, 2006 2:04pm



CITY & COUNTY OF HONOLULU
DEPARTMENT OF TRANSPORTATION SERVICES

**HONOLULU HIGH-CAPACITY TRANSIT
CORRIDOR PROJECT
ALTERNATIVES ANALYSIS**

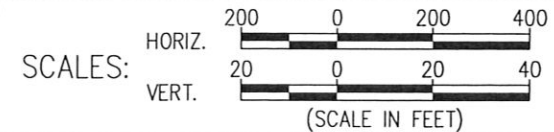

**PLAN AND PROFILE
MANAGED LANE ALTERNATIVE
STA 737+58.04 TO STA 770+00**

PAGE NO. _____
DRAWING NO. **ML-03**
DATE: 10/06/06