


NOTE: PLANS ARE PRELIMINARY AND SUBJECT TO CHANGE

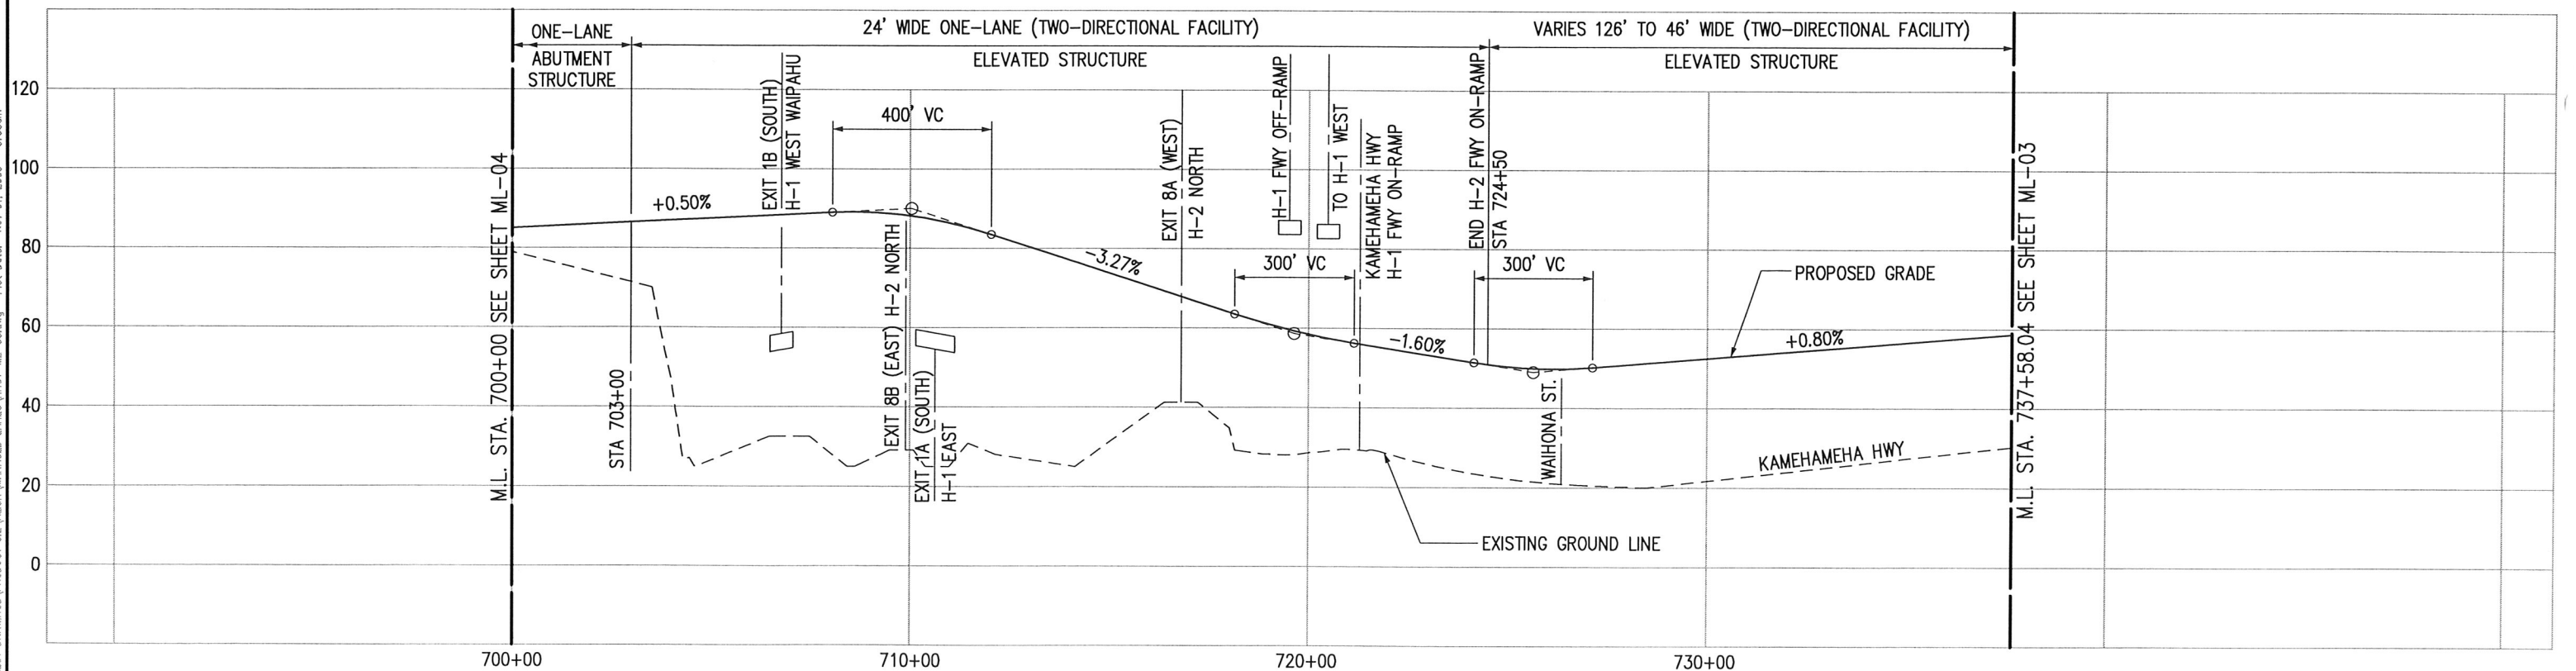


Drawing File: J:\PROJECT\PROJECT DRAWINGS\PRODUCT 9\2\ALUA\MANAGED LANES\HCT-ML-05.dwg Pict Date: Nov 01, 2006 9:00am



CITY & COUNTY OF HONOLULU  
DEPARTMENT OF TRANSPORTATION SERVICES

**HONOLULU HIGH-CAPACITY TRANSIT  
CORRIDOR PROJECT  
ALTERNATIVES ANALYSIS**

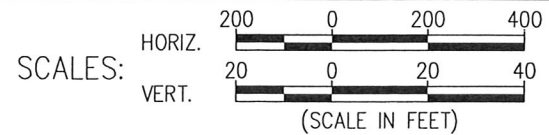

**PLAN AND PROFILE  
MANAGED LANE ALTERNATIVE  
STA 700+00 TO STA 737+58.04**

PAGE NO. \_\_\_\_\_  
DRAWING NO. **ML-05**  
DATE: 10/06/06