


NOTE: PLANS ARE PRELIMINARY AND SUBJECT TO CHANGE

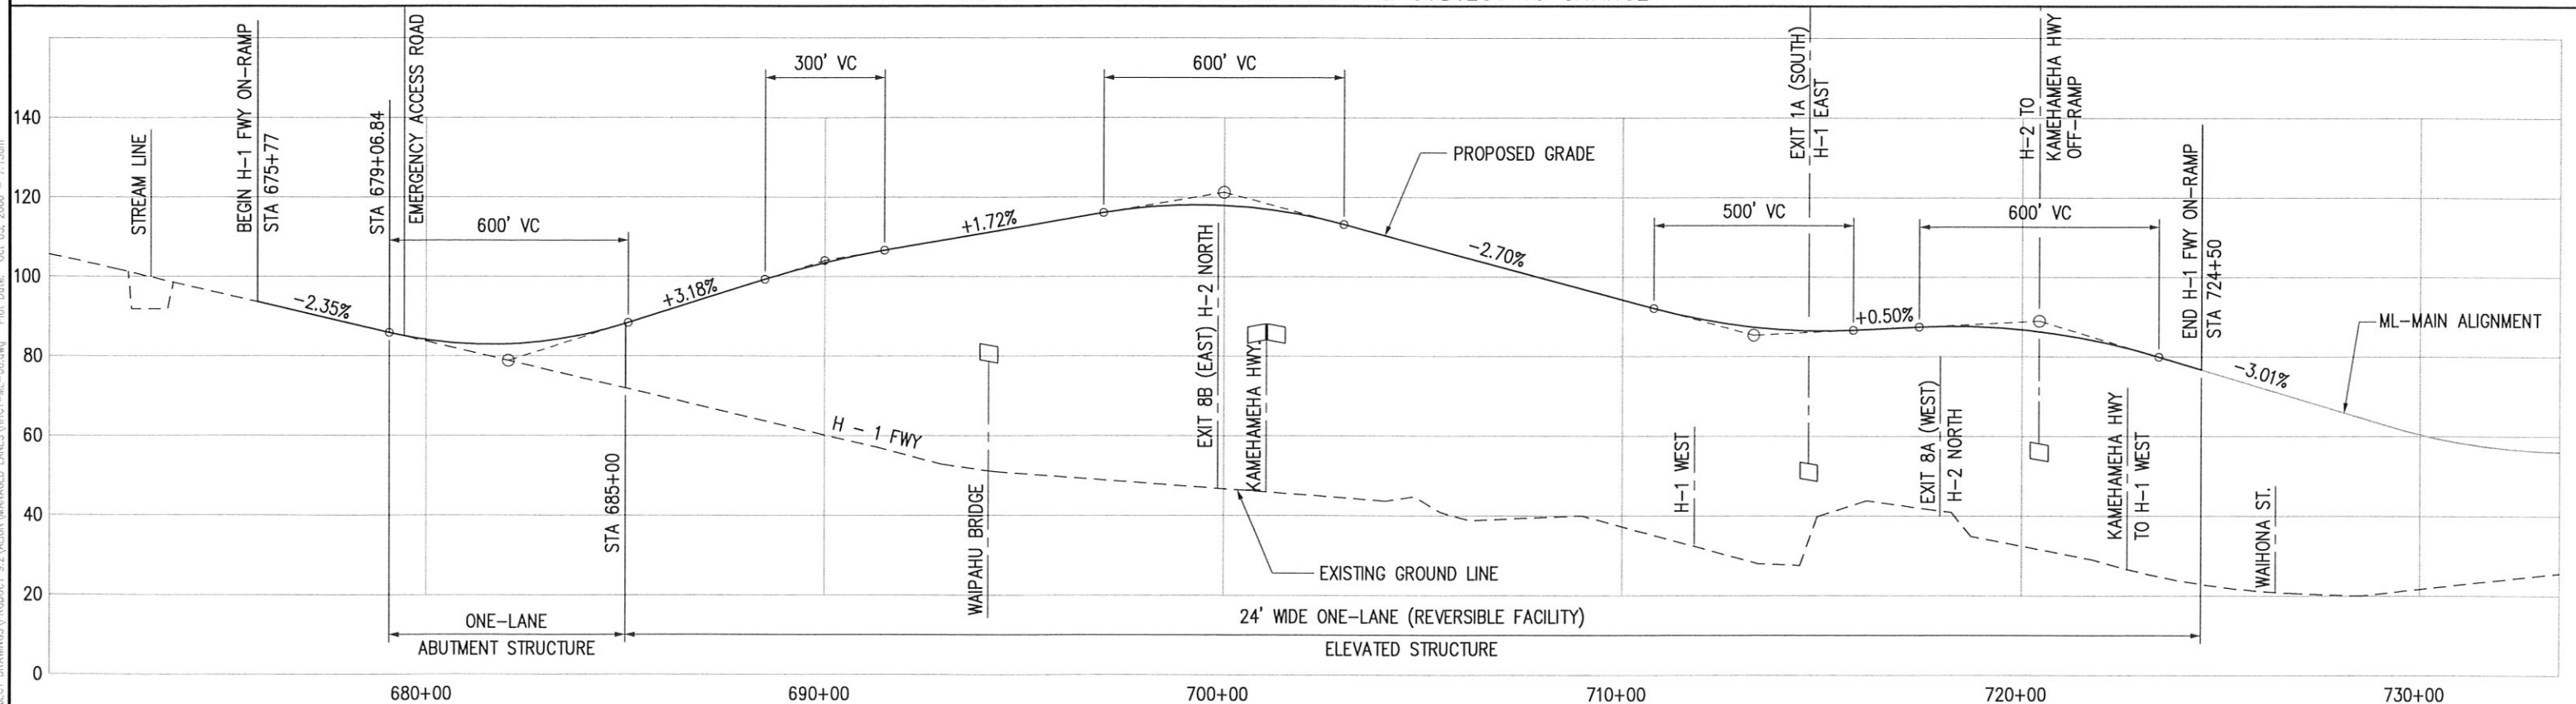


Drawing File: J:\PROJECTS\PROJECT DRAWINGS\PRODUCT 9.2\ALIGN\MANAGED LANES\VHCT-ML-06.dwg Plot Date: Oct 03, 2006 - 7:13am



CITY & COUNTY OF HONOLULU  
DEPARTMENT OF TRANSPORTATION SERVICES

**HONOLULU HIGH-CAPACITY TRANSIT  
CORRIDOR PROJECT  
ALTERNATIVES ANALYSIS**

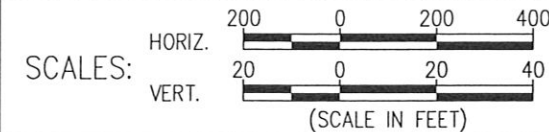

**PLAN AND PROFILE  
MANAGED LANE ALTERNATIVE  
STA 675+77 TO STA 724+50**

PAGE NO.       
DRAWING NO. **ML-06**  
DATE: 10/06/06