


NOTE: PLANS ARE PRELIMINARY AND SUBJECT TO CHANGE

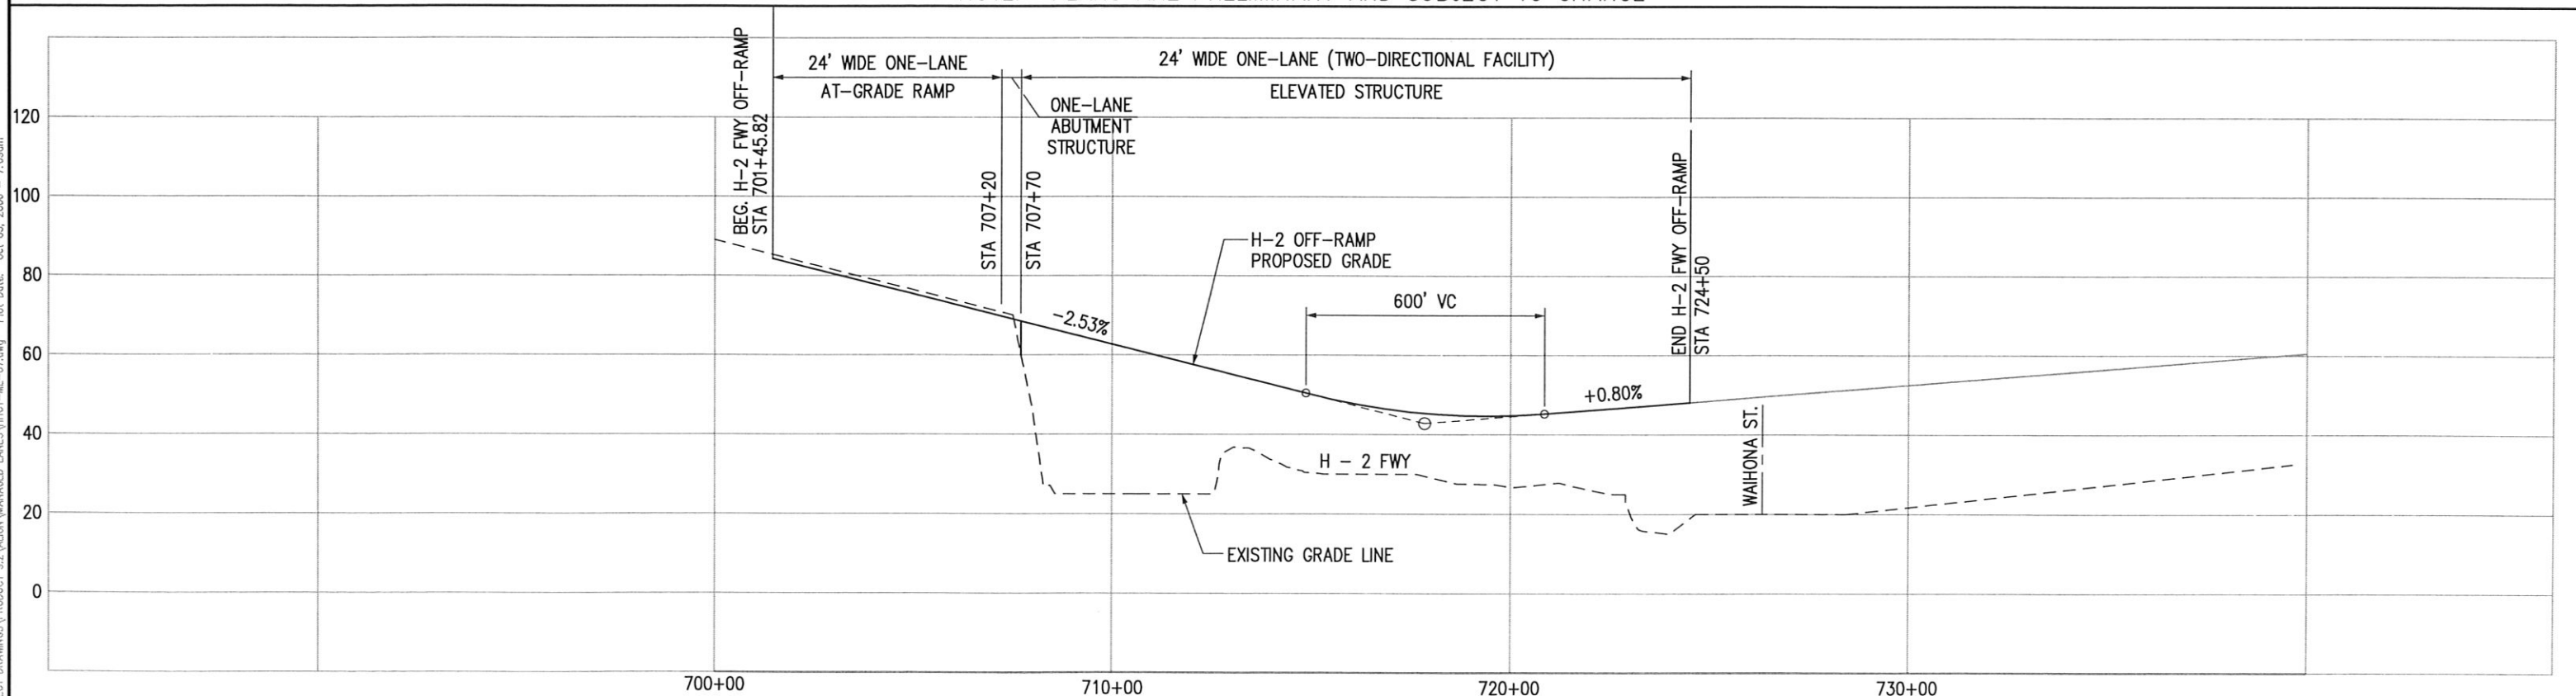

Drawing File: J:\PROJECT\PROJECT DRAWINGS\PRODUCT\0.2\ALIGN\MANAGED LANES\HCT-ML-07.dwg Plot Date: Oct 03, 2006 7:08am



CITY & COUNTY OF HONOLULU  
DEPARTMENT OF TRANSPORTATION SERVICES

**HONOLULU HIGH-CAPACITY TRANSIT  
CORRIDOR PROJECT  
ALTERNATIVES ANALYSIS**



**PLAN AND PROFILE**  
MANAGED LANE ALTERNATIVE  
STA 701+45.82 TO STA 724+50

PAGE NO.       
DRAWING NO. **ML-07**  
DATE: 10/06/06