


NOTE: PLANS ARE PRELIMINARY AND SUBJECT TO CHANGE

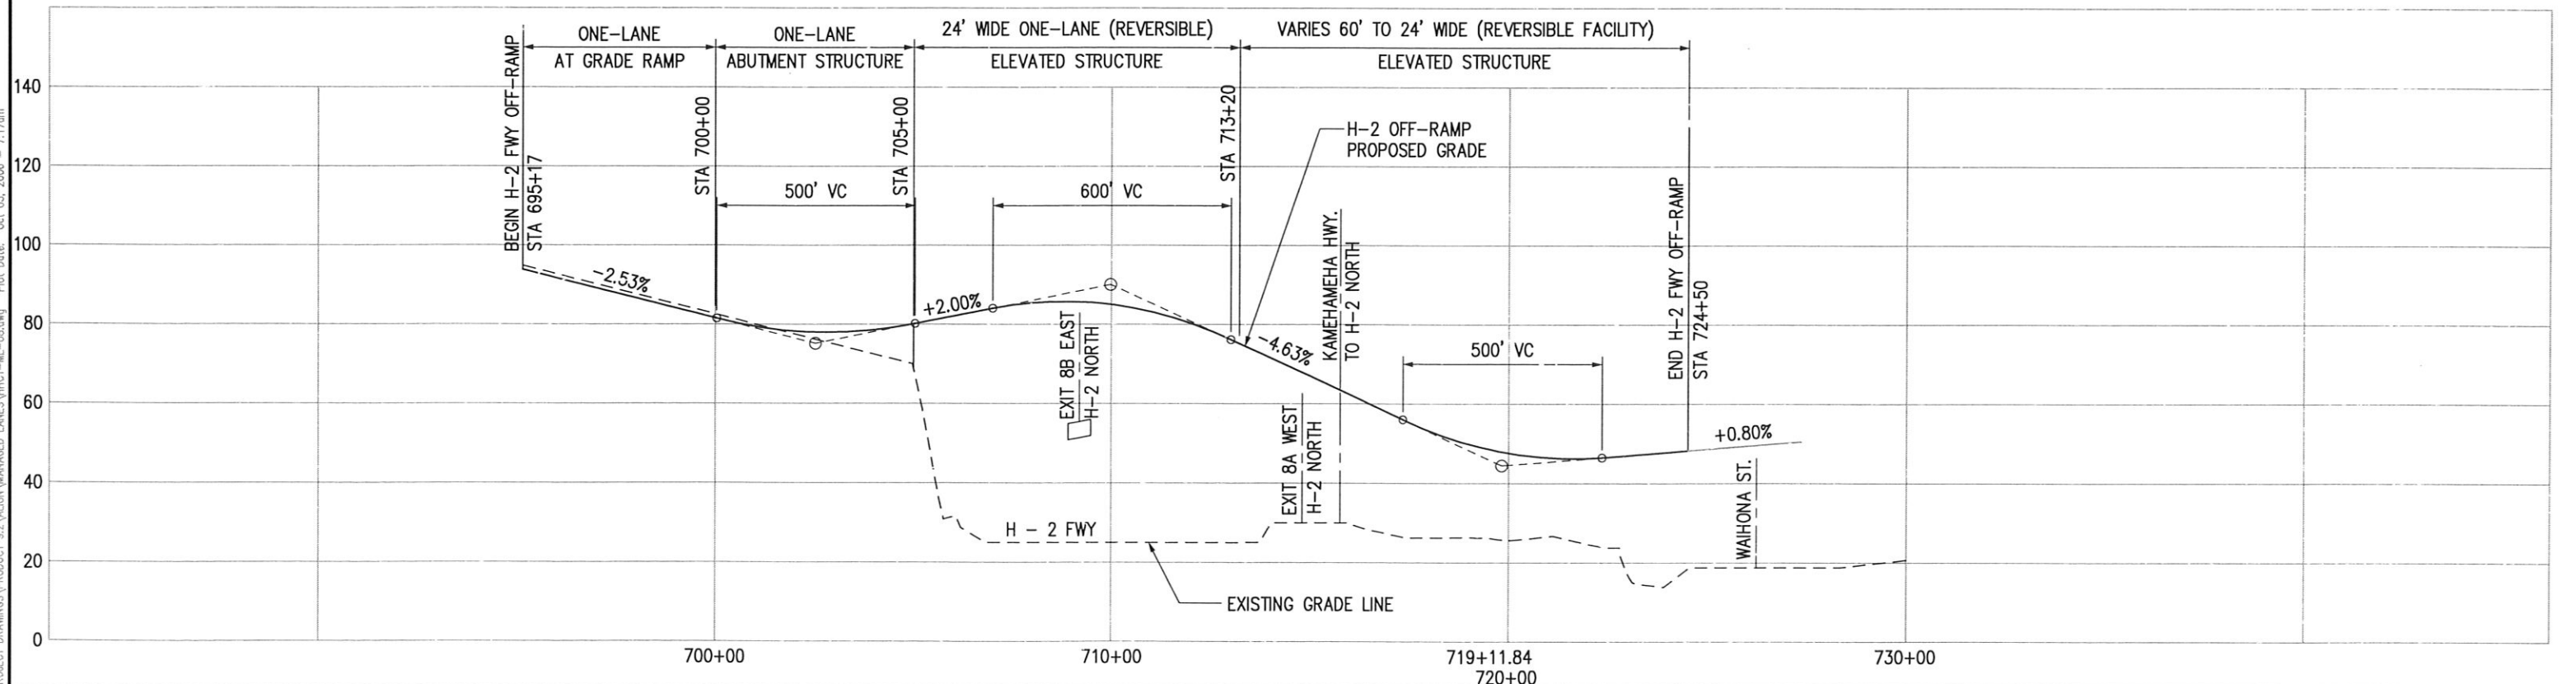


Drawing File: J:\proj\31\PROJECT DRAWINGS\PRODUCT 9.2\ALIGN\MANAGED LANES\HCT-ML-08.dwg Plot Date: Oct 03, 2006 - 7:17am



CITY & COUNTY OF HONOLULU
DEPARTMENT OF TRANSPORTATION SERVICES

**HONOLULU HIGH-CAPACITY TRANSIT
CORRIDOR PROJECT
ALTERNATIVES ANALYSIS**

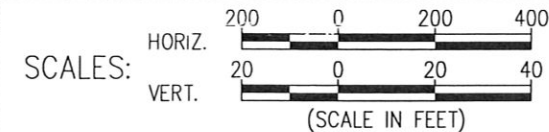

**PLAN AND PROFILE
MANAGED LANE ALTERNATIVE
STA 695+17 TO STA 724+50**

PAGE NO.
DRAWING NO. **ML-08**
DATE: 10/06/06