


NOTE: PLANS ARE PRELIMINARY AND SUBJECT TO CHANGE

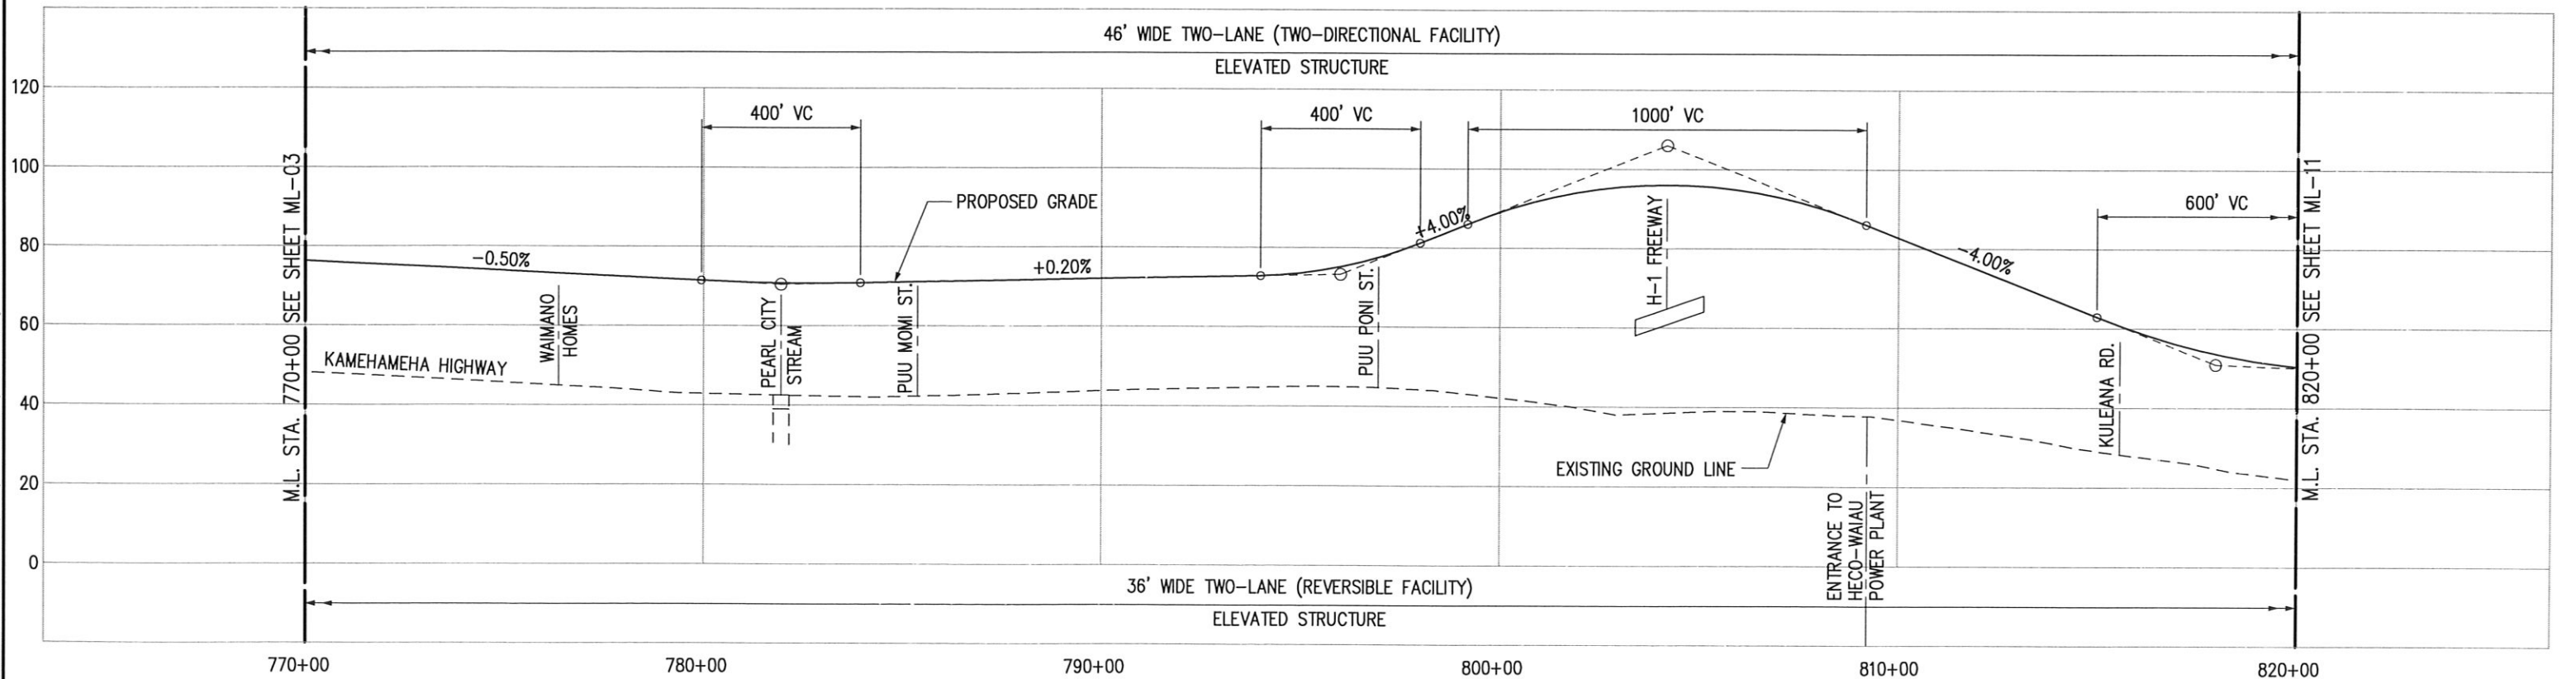

Drawing File: J:\PROJECTS\PROJECT DRAWINGS\PRODUCT 9.2\ALUM\MANAGED LANES\HICT-ML-10.dwg Plot Date: Oct. 03, 2006 - 7:28am



CITY & COUNTY OF HONOLULU  
DEPARTMENT OF TRANSPORTATION SERVICES

**HONOLULU HIGH-CAPACITY TRANSIT  
CORRIDOR PROJECT  
ALTERNATIVES ANALYSIS**



**PLAN AND PROFILE  
MANAGED LANE ALTERNATIVE  
STA 770+00 TO STA 820+00**

PAGE NO. \_\_\_\_\_  
DRAWING NO. **ML-10**  
DATE: 10/06/06