


NOTE: PLANS ARE PRELIMINARY AND SUBJECT TO CHANGE

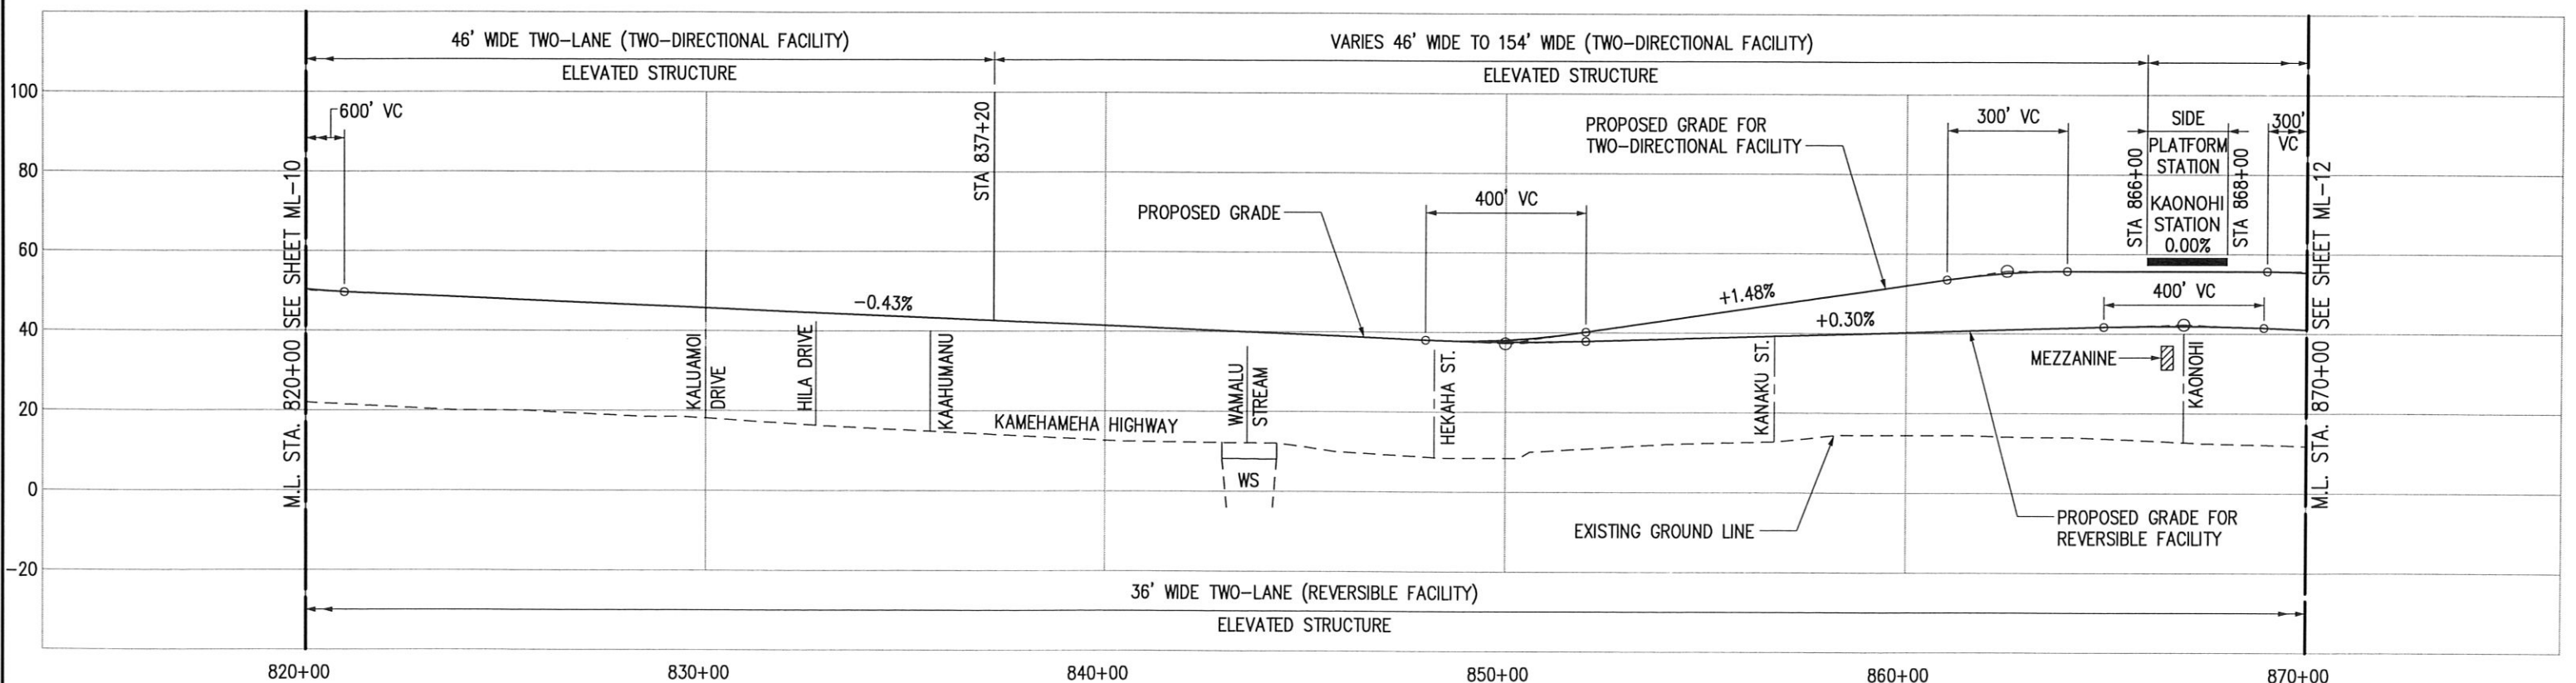


Drawing File: \\hrc\project\DRAWINGS\PRODUCT\8.2\VALU\MANAGED\_LANES\HRC-ML-11.dwg Plot Date: Oct 03, 2006 - 7:45am



CITY & COUNTY OF HONOLULU  
DEPARTMENT OF TRANSPORTATION SERVICES

**HONOLULU HIGH-CAPACITY TRANSIT  
CORRIDOR PROJECT  
ALTERNATIVES ANALYSIS**

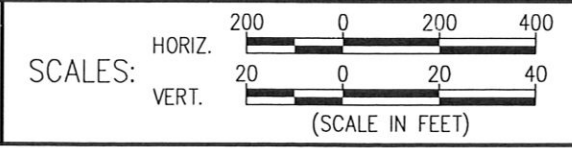

**PLAN AND PROFILE  
MANAGED LANE ALTERNATIVE  
STA 820+00 TO STA 870+00**

PAGE NO. \_\_\_\_\_  
DRAWING NO. **ML-11**  
DATE: 10/06/06