


NOTE: PLANS ARE PRELIMINARY AND SUBJECT TO CHANGE

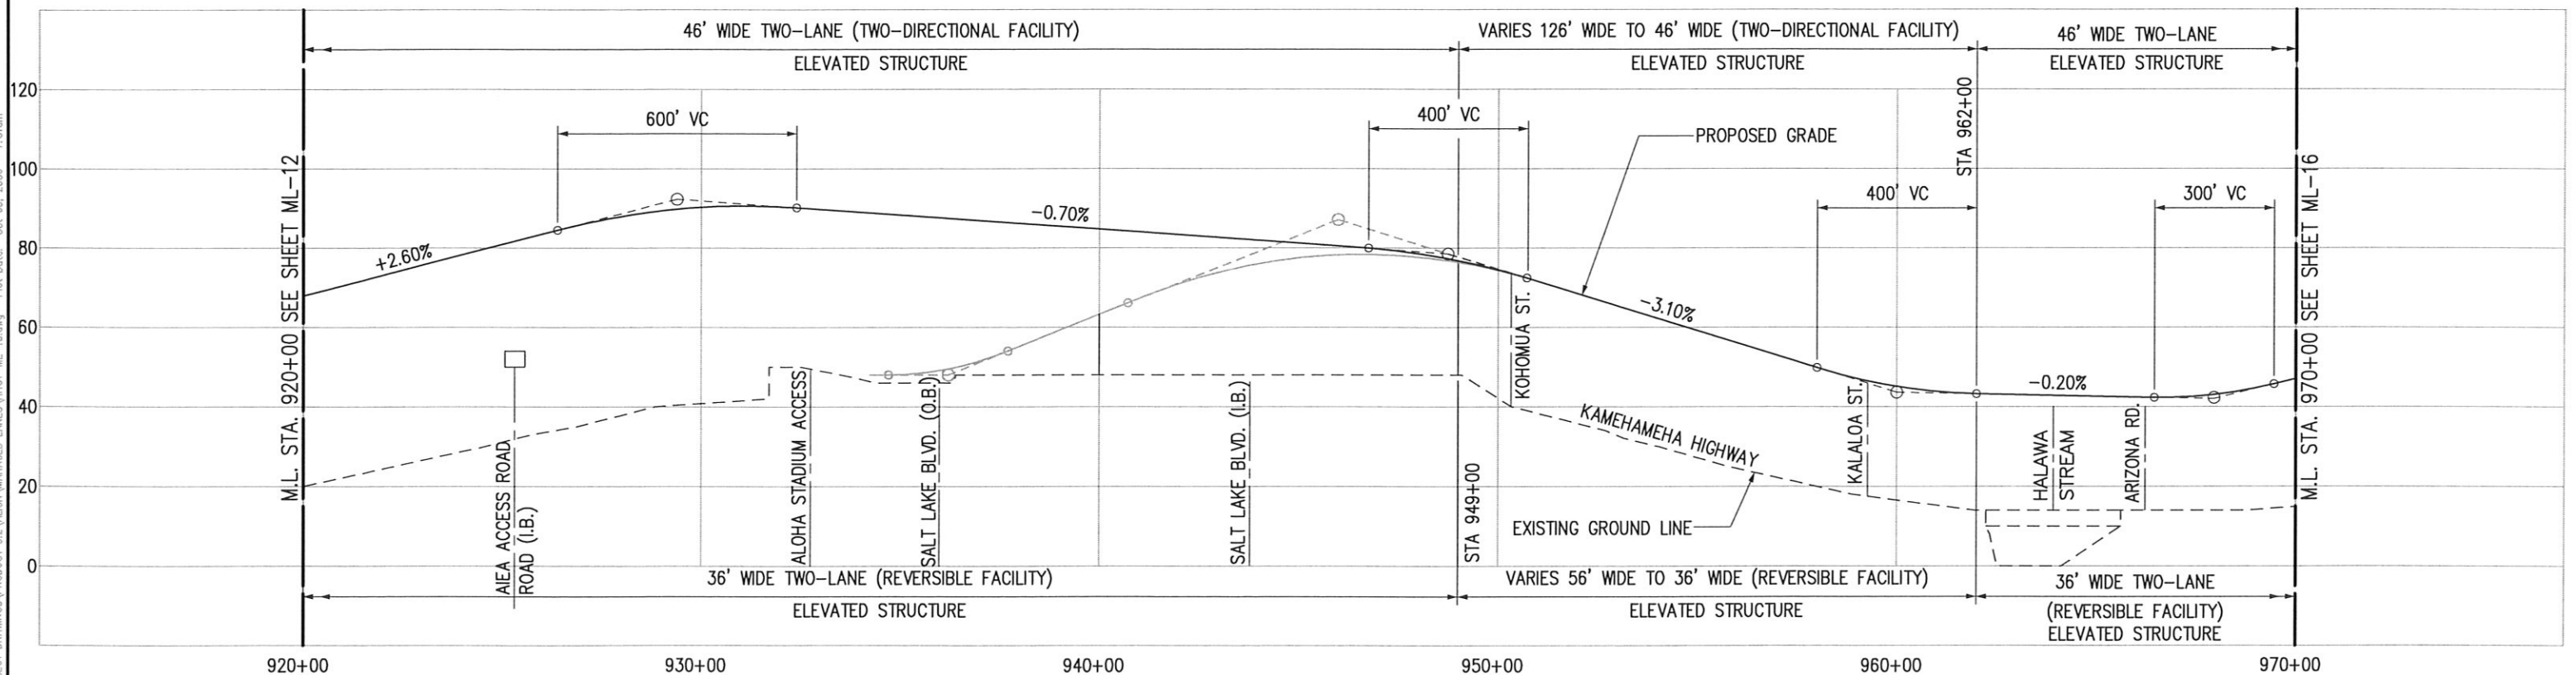


Drawing File: J:\VHCT\PROJECT DRAWINGS\PRODUCT 9.2\ALIGN\MANAGED LANES\VHCT-ML-13.dwg Plot Date: Oct 03, 2006 - 7:51am



CITY & COUNTY OF HONOLULU  
DEPARTMENT OF TRANSPORTATION SERVICES

**HONOLULU HIGH-CAPACITY TRANSIT  
CORRIDOR PROJECT  
ALTERNATIVES ANALYSIS**

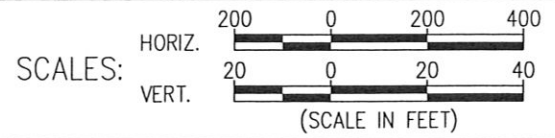

**PLAN AND PROFILE  
MANAGED LANE ALTERNATIVE  
STA 920+00 TO STA 970+00**

PAGE NO. —  
DRAWING NO. **ML-13**  
DATE: 10/06/06