


NOTE: PLANS ARE PRELIMINARY AND SUBJECT TO CHANGE

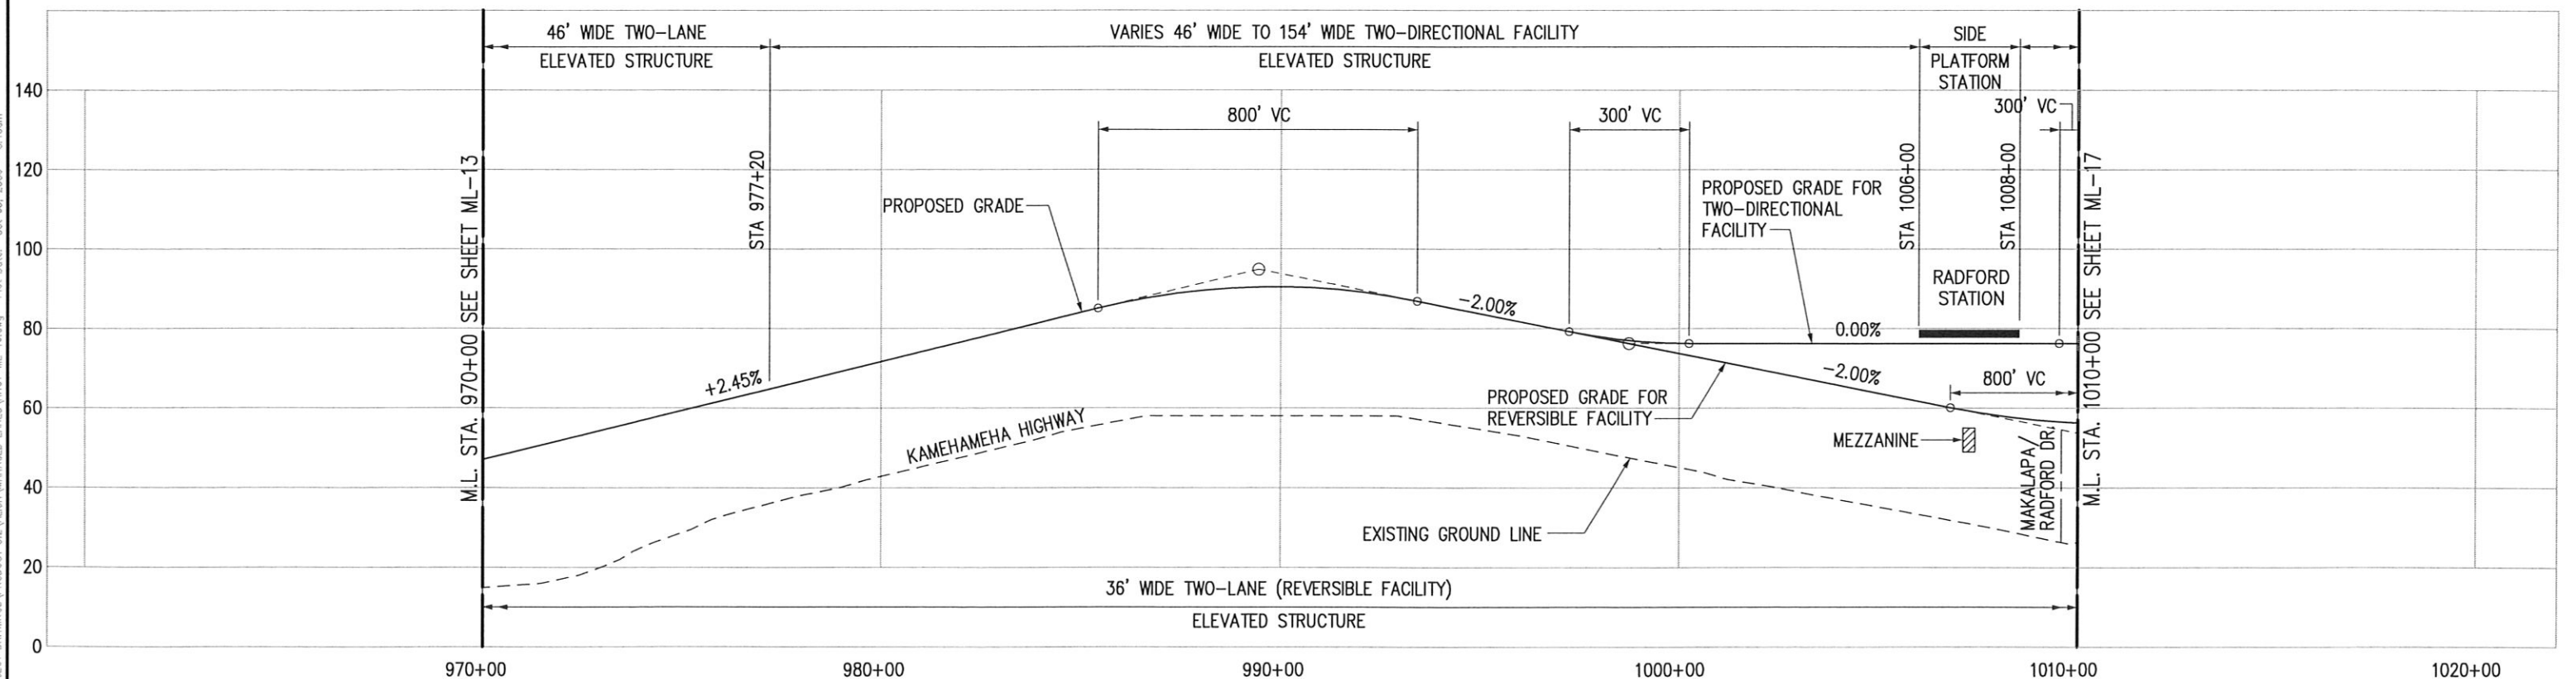

CITY & COUNTY OF HONOLULU
DEPARTMENT OF TRANSPORTATION SERVICES

HONOLULU HIGH-CAPACITY TRANSIT
CORRIDOR PROJECT
ALTERNATIVES ANALYSIS



PLAN AND PROFILE
MANAGED LANE ALTERNATIVE
STA 970+00 TO STA 1010+00

PAGE NO. —
DRAWING NO.
ML-16
DATE: 10/06/06

Drawing File: J:\PROJECT DRAWINGS\PRODUCT 9.2\ALIGN\MANAGED LANES\VHCT-ML-16.dwg Plot Date: Oct 03, 2006 - 8:16am