


NOTE: PLANS ARE PRELIMINARY AND SUBJECT TO CHANGE

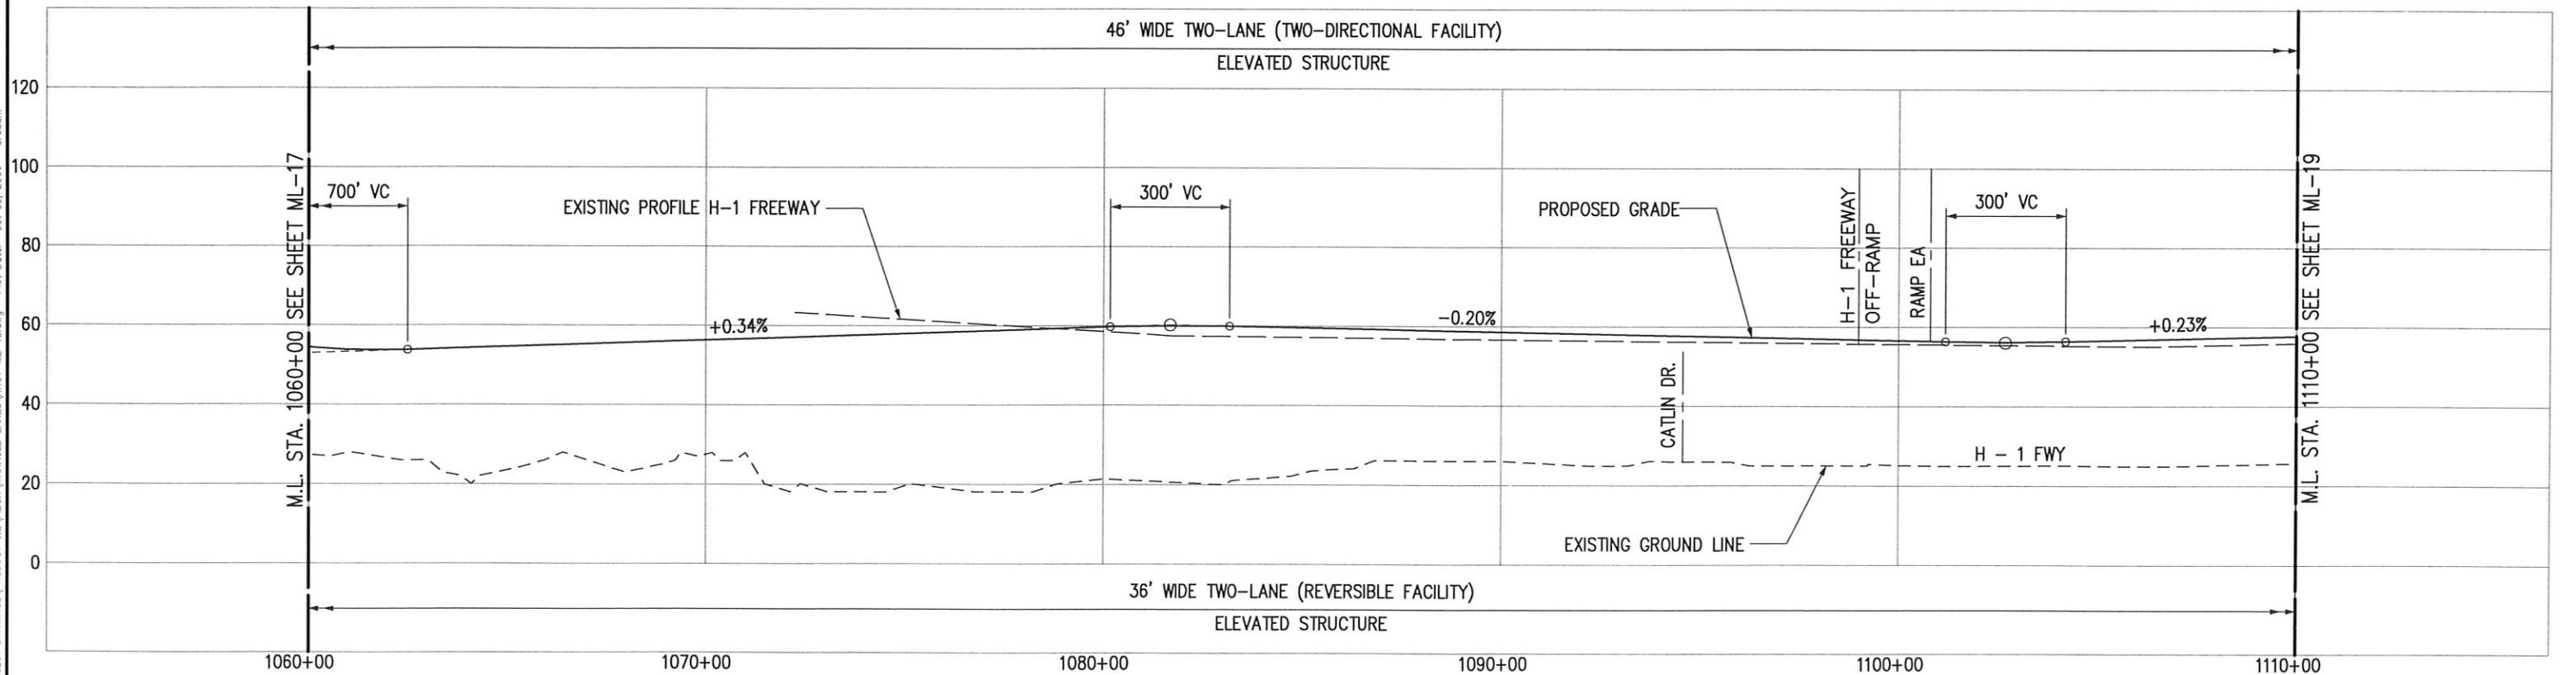


Drawing File: J:\PROJECT\DRAWINGS\PRODUCT_9.2\A\H\MANAGED_LANES\H\HT-ML-18.dwg Plot Date: Oct 03, 2006 - 8:38am



CITY & COUNTY OF HONOLULU
DEPARTMENT OF TRANSPORTATION SERVICES

**HONOLULU HIGH-CAPACITY TRANSIT
CORRIDOR PROJECT
ALTERNATIVES ANALYSIS**

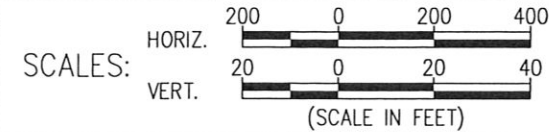

PLAN AND PROFILE
MANAGED LANE ALTERNATIVE
STA 1060+00 TO STA 1110+00

PAGE NO.
DRAWING NO. **ML-18**
DATE: 10/06/06