


NOTE: PLANS ARE PRELIMINARY AND SUBJECT TO CHANGE

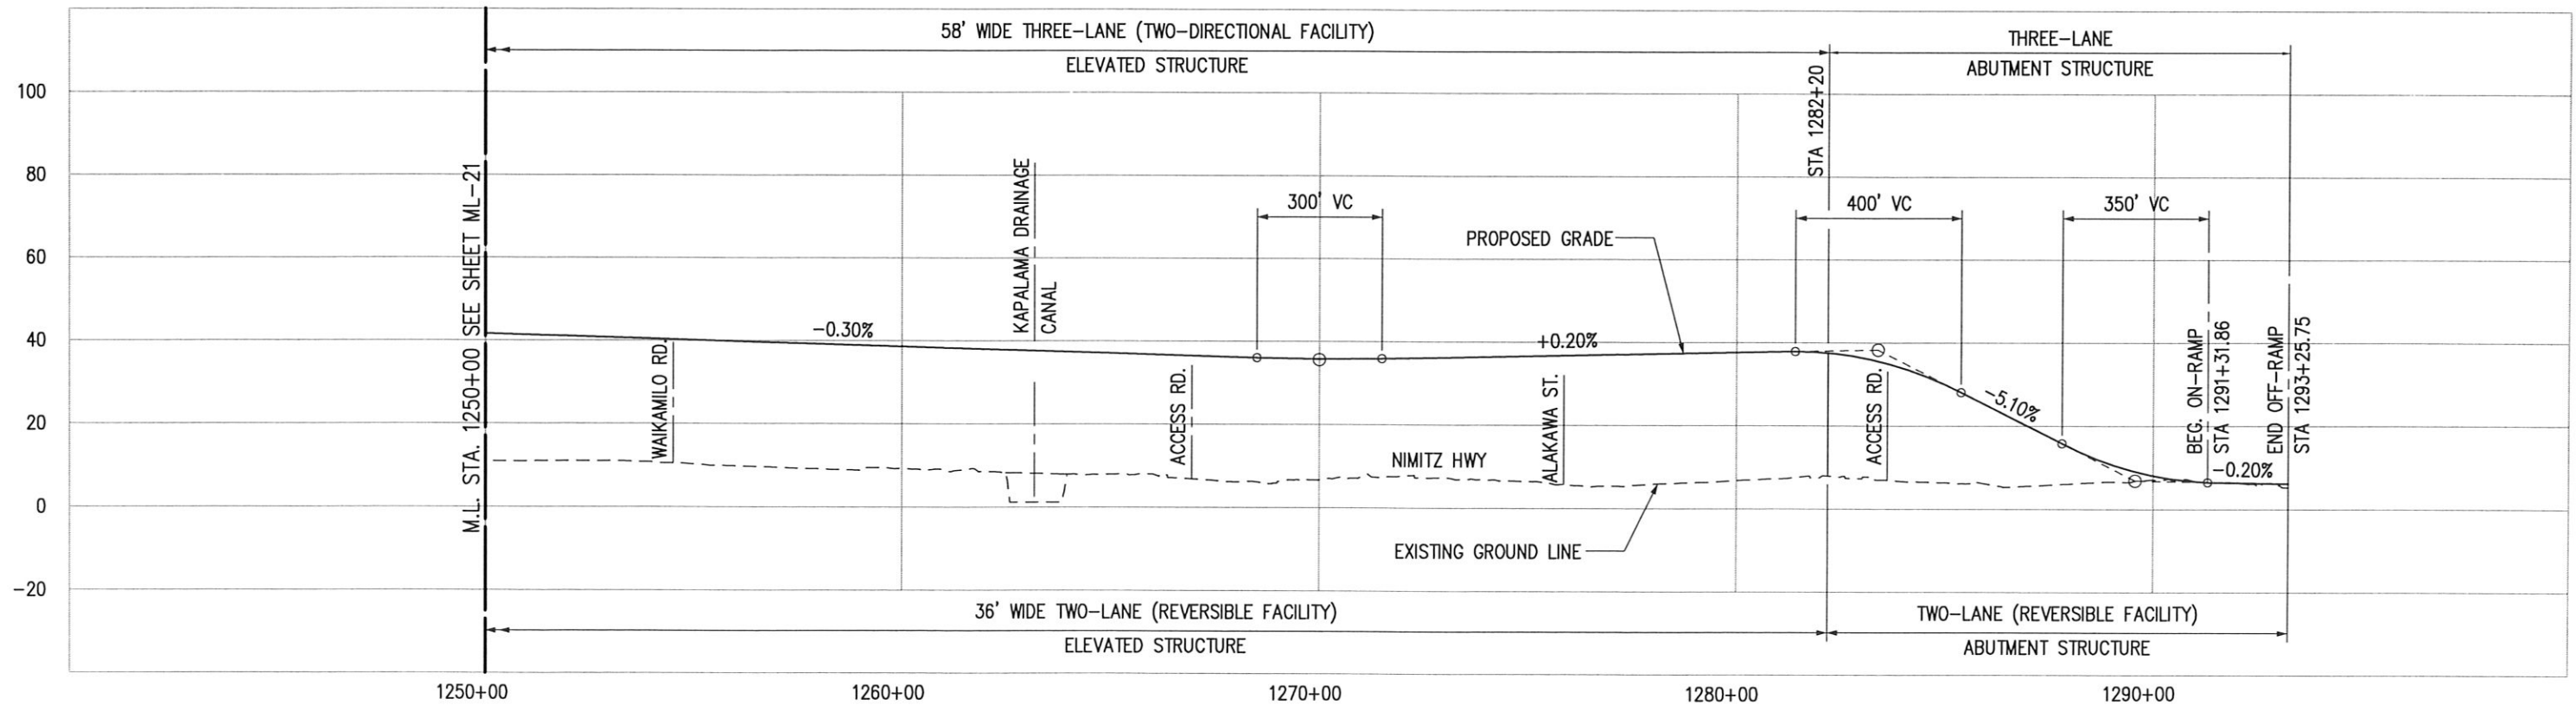

Drawing File: J:\PROJECTS\PROJECT DRAWINGS\PRODUCT 9.2\VALUED\MANAGED LANES\HCT-ML-24.dwg Plot Date: Oct 03, 2006 - 9:11am



CITY & COUNTY OF HONOLULU
DEPARTMENT OF TRANSPORTATION SERVICES

**HONOLULU HIGH-CAPACITY TRANSIT
CORRIDOR PROJECT
ALTERNATIVES ANALYSIS**



PLAN AND PROFILE
MANAGED LANE ALTERNATIVE
STA 1250+00 TO STA 1293+25.75

PAGE NO. _____
DRAWING NO. **ML-24**
DATE: 10/06/06