


NOTE: PLANS ARE PRELIMINARY AND SUBJECT TO CHANGE

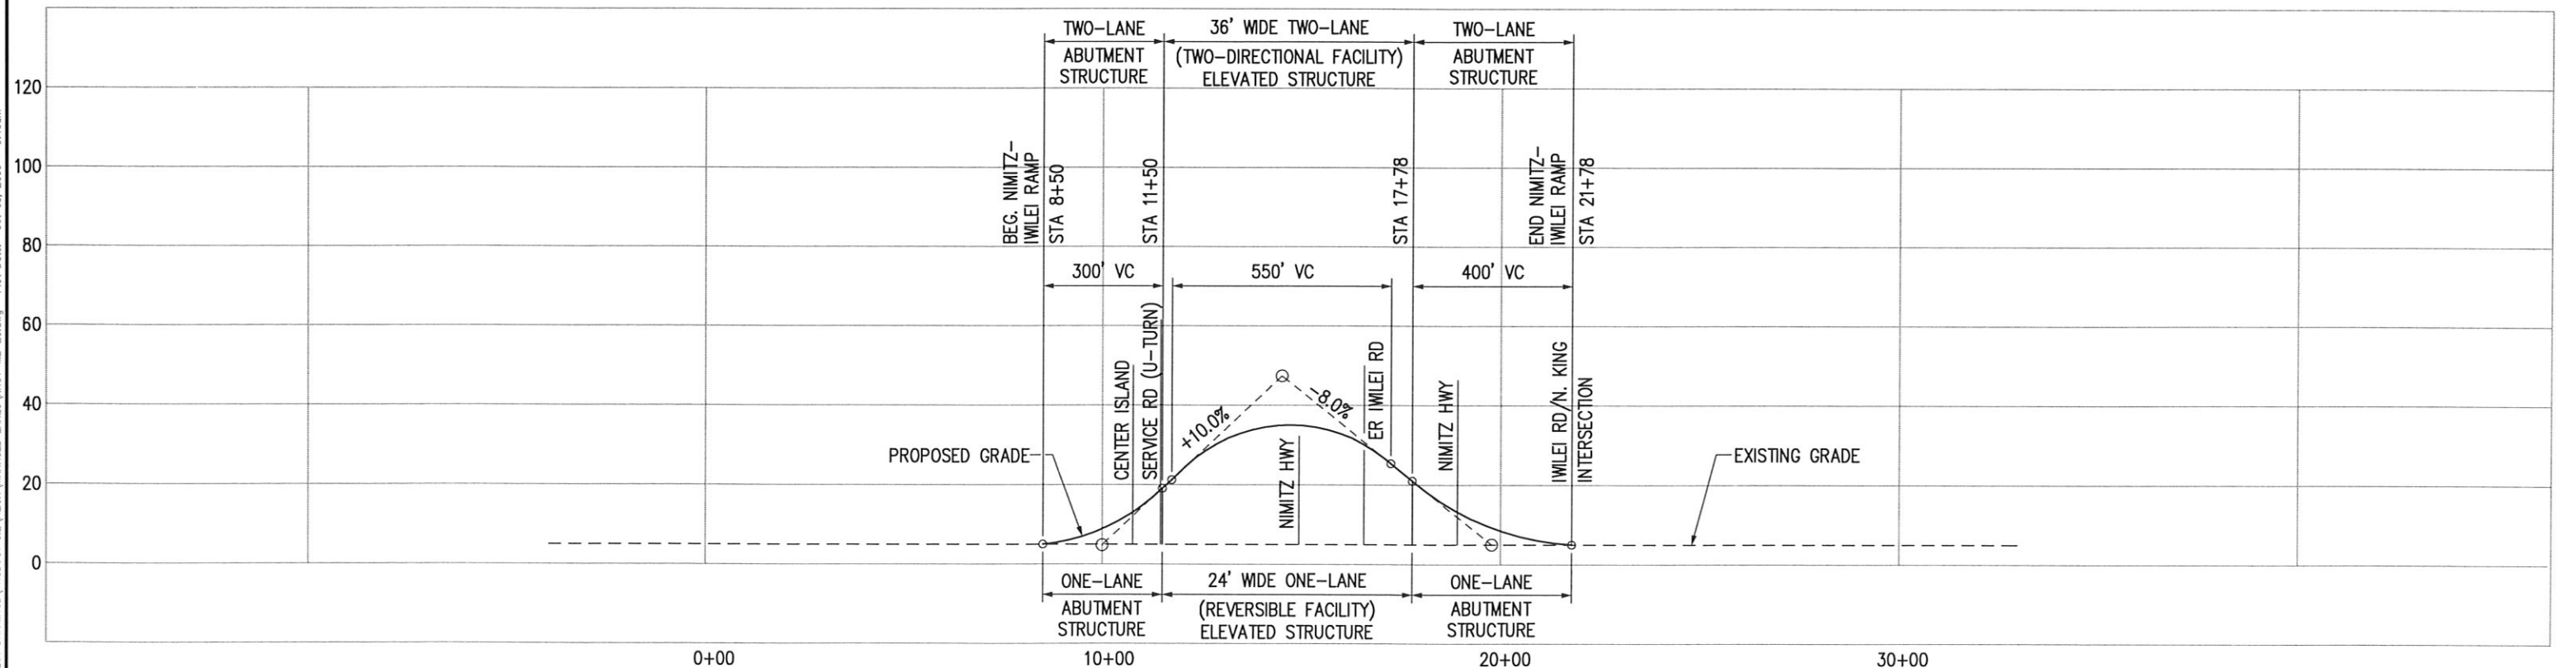


Drawing File: J:\PROJECT\PROJECT DRAWINGS\PRODUCT 8.2\ALIGN\MANAGED LANES\HCT-ML-25.dwg Plot Date: Oct 03, 2006 9:15am



CITY & COUNTY OF HONOLULU
DEPARTMENT OF TRANSPORTATION SERVICES

**HONOLULU HIGH-CAPACITY TRANSIT
CORRIDOR PROJECT
ALTERNATIVES ANALYSIS**

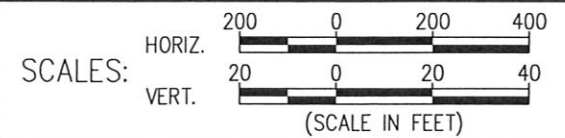

**PLAN AND PROFILE
MANAGED LANE ALTERNATIVE
NIMITZ-IWILEI RAMP**

PAGE NO. _____
DRAWING NO. **ML-25**
DATE: 10/06/06