


NOTE: PLANS ARE PRELIMINARY AND SUBJECT TO CHANGE

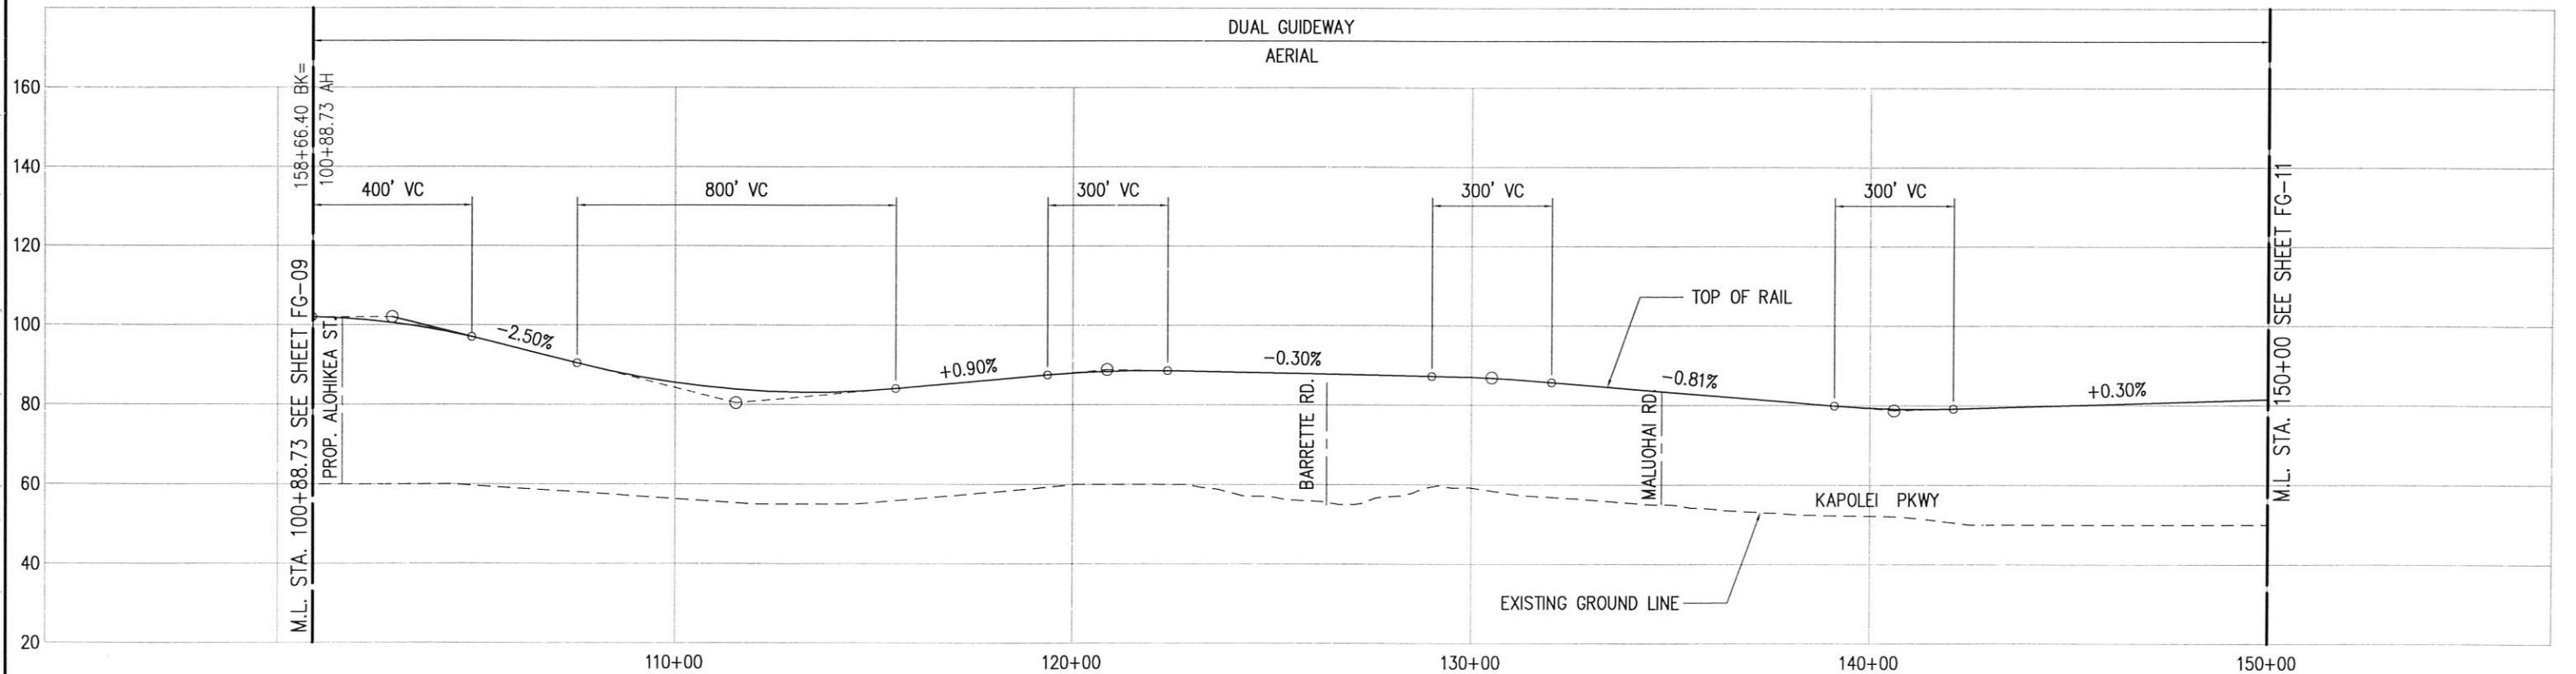

Drawing File: \\H:\PROJECTS\DRAWINGS\PRODUCT\_9\2\ALUANA\FIXED\_GUIDEWAYS\HCT-FG-10.dwg Plot Date: Oct 05, 2006 - 12:56pm



CITY & COUNTY OF HONOLULU  
DEPARTMENT OF TRANSPORTATION SERVICES

**HONOLULU HIGH-CAPACITY TRANSIT  
CORRIDOR PROJECT  
ALTERNATIVES ANALYSIS**



**PLAN AND PROFILE**  
FIXED GUIDEWAY ALTERNATIVE  
STA 100+88.73 TO STA 150+00

PAGE NO. \_\_\_\_\_  
DRAWING NO. **FG-10**  
DATE: 10/06/06