


NOTE: PLANS ARE PRELIMINARY AND SUBJECT TO CHANGE

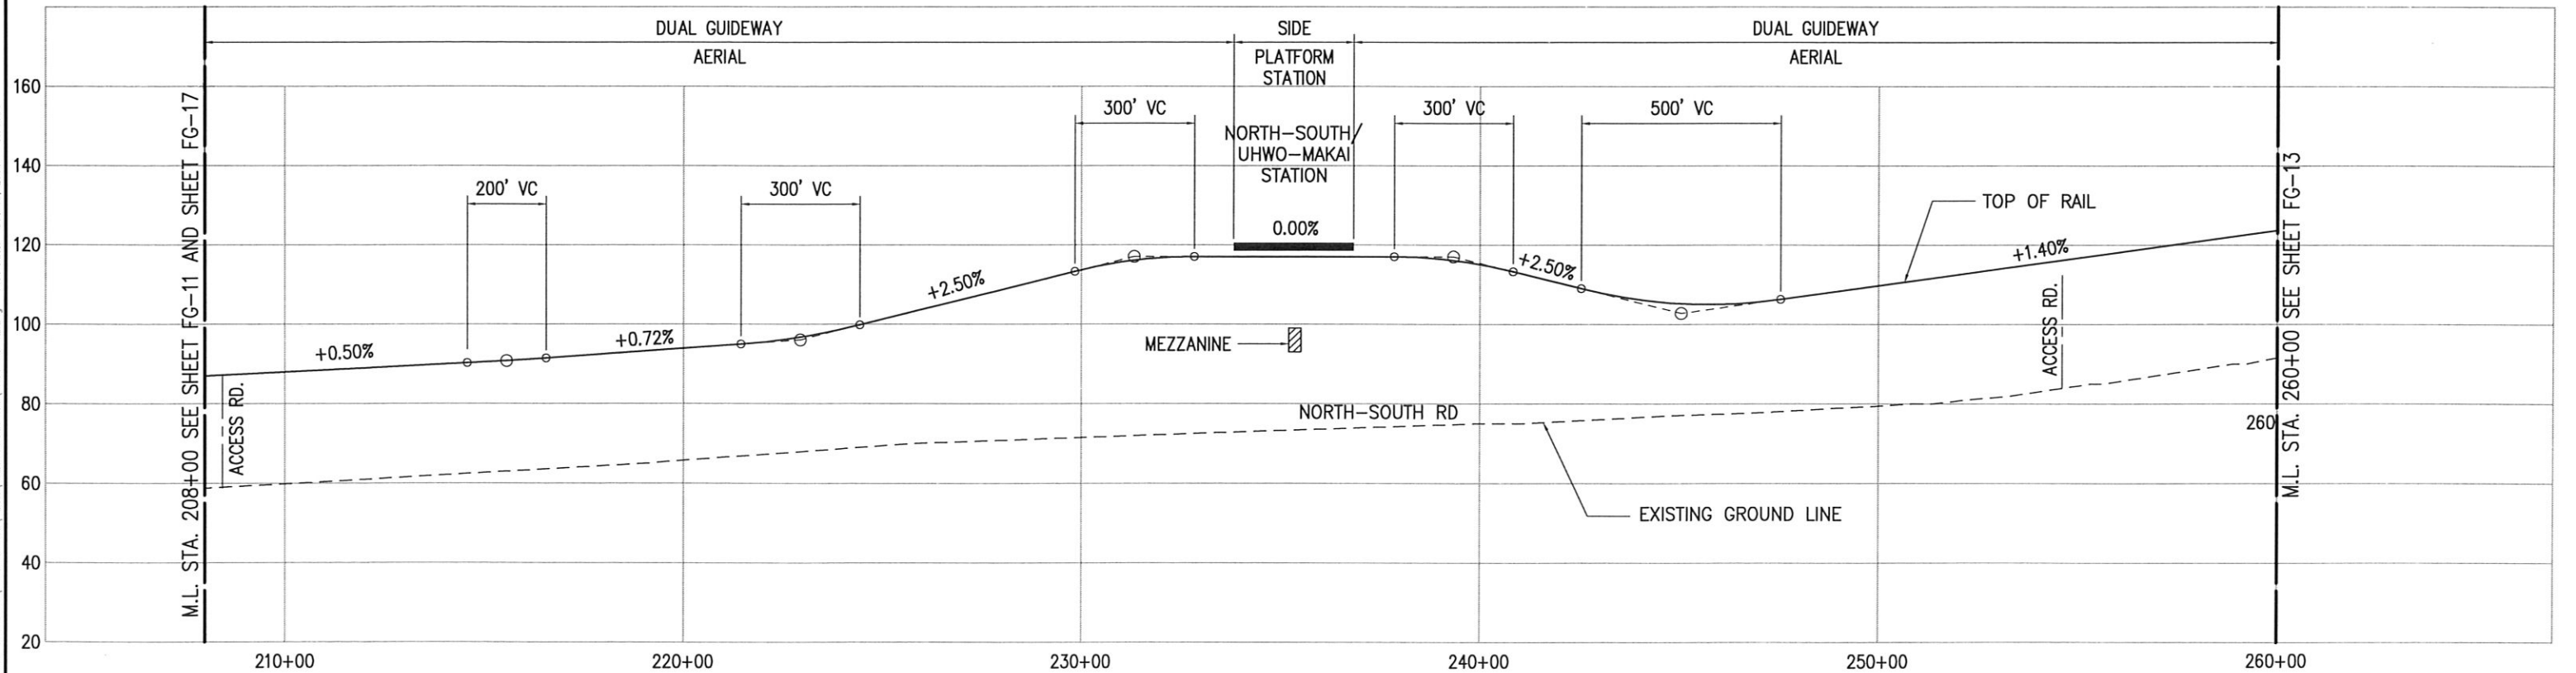

Drawing File: J:\PROJECTS\PROJECT DRAWINGS\PRODUCT (9.2)\ALIGN\FIXED GUIDEWAYS\HCT-FG-12.dwg Plot Date: Oct 03, 2006 11:45am



CITY & COUNTY OF HONOLULU
DEPARTMENT OF TRANSPORTATION SERVICES

**HONOLULU HIGH-CAPACITY TRANSIT
CORRIDOR PROJECT
ALTERNATIVES ANALYSIS**



PLAN AND PROFILE
FIXED GUIDEWAY ALTERNATIVE
STA 208+00 TO STA 260+00

PAGE NO. _____
DRAWING NO. **FG-12**
DATE: 10/06/06