


NOTE: PLANS ARE PRELIMINARY AND SUBJECT TO CHANGE

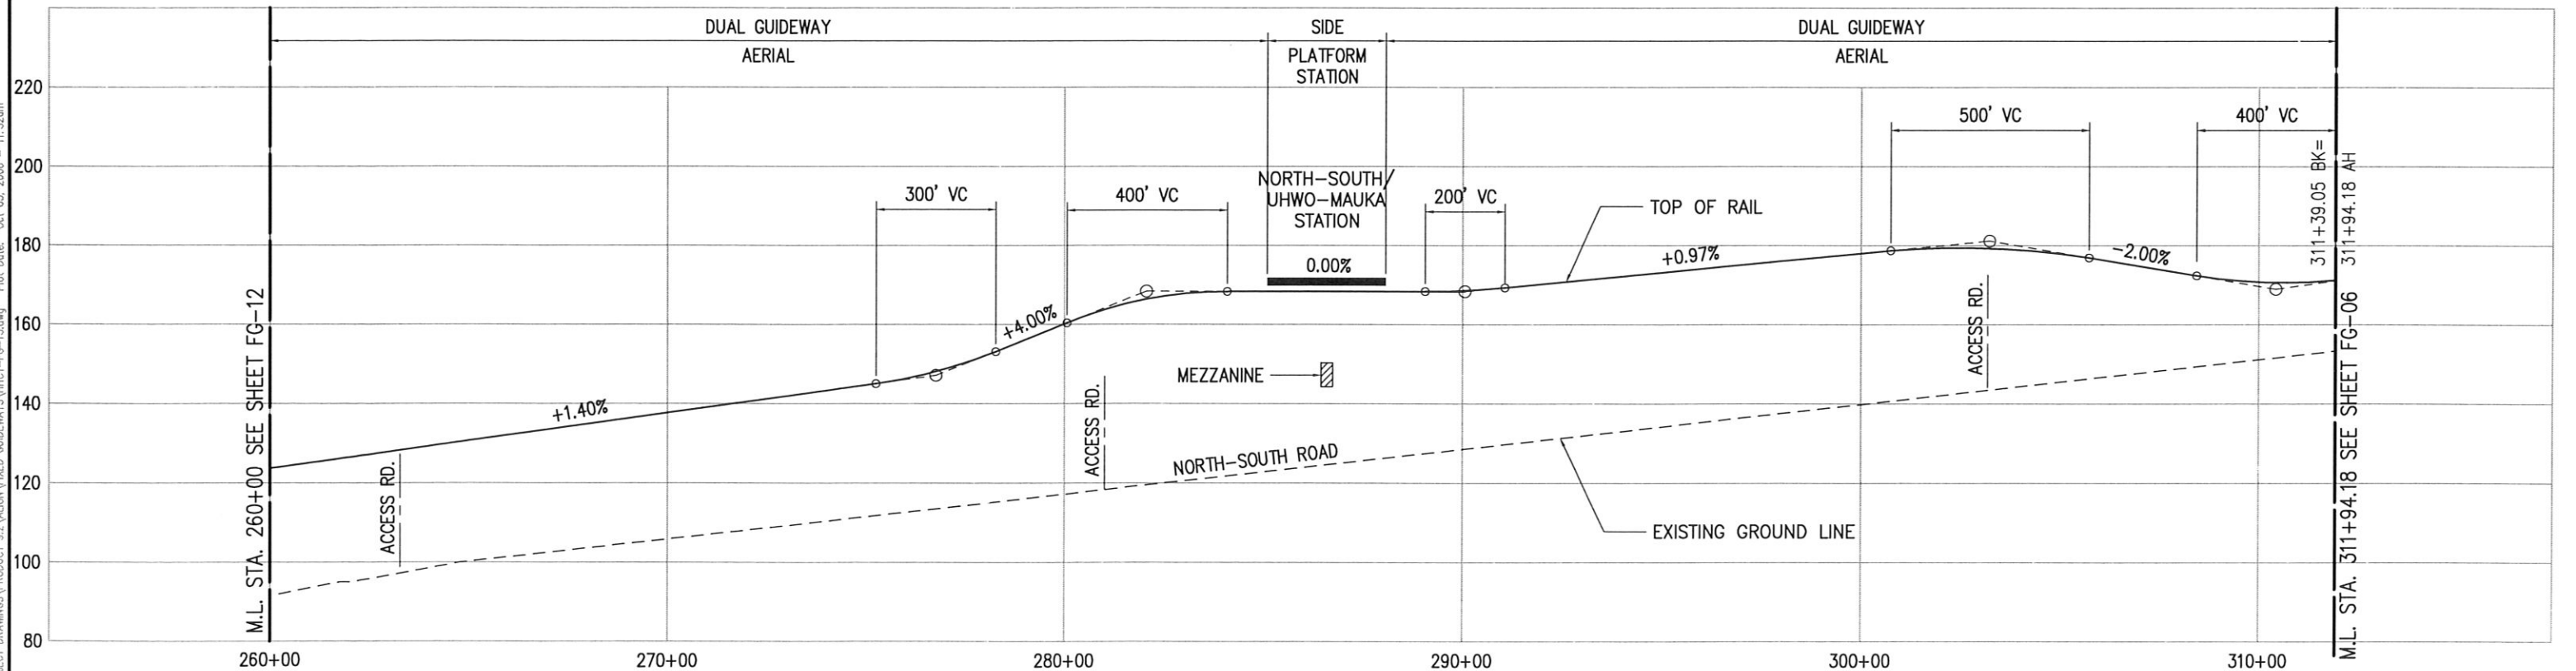

Drawing File: J:\PROJECT\PROJECT DRAWINGS\PRODUCT_9.2\ALUON\FIXED GUIDEWAYS\HICT-FG-13.dwg Plot Date: Oct 03, 2006 11:52am



CITY & COUNTY OF HONOLULU
DEPARTMENT OF TRANSPORTATION SERVICES

**HONOLULU HIGH-CAPACITY TRANSIT
CORRIDOR PROJECT
ALTERNATIVES ANALYSIS**



PLAN AND PROFILE
FIXED GUIDEWAY ALTERNATIVE
STA 260+00 TO STA 311+39.05

PAGE NO. _____
DRAWING NO. **FG-13**
DATE: 10/06/06