


NOTE: PLANS ARE PRELIMINARY AND SUBJECT TO CHANGE

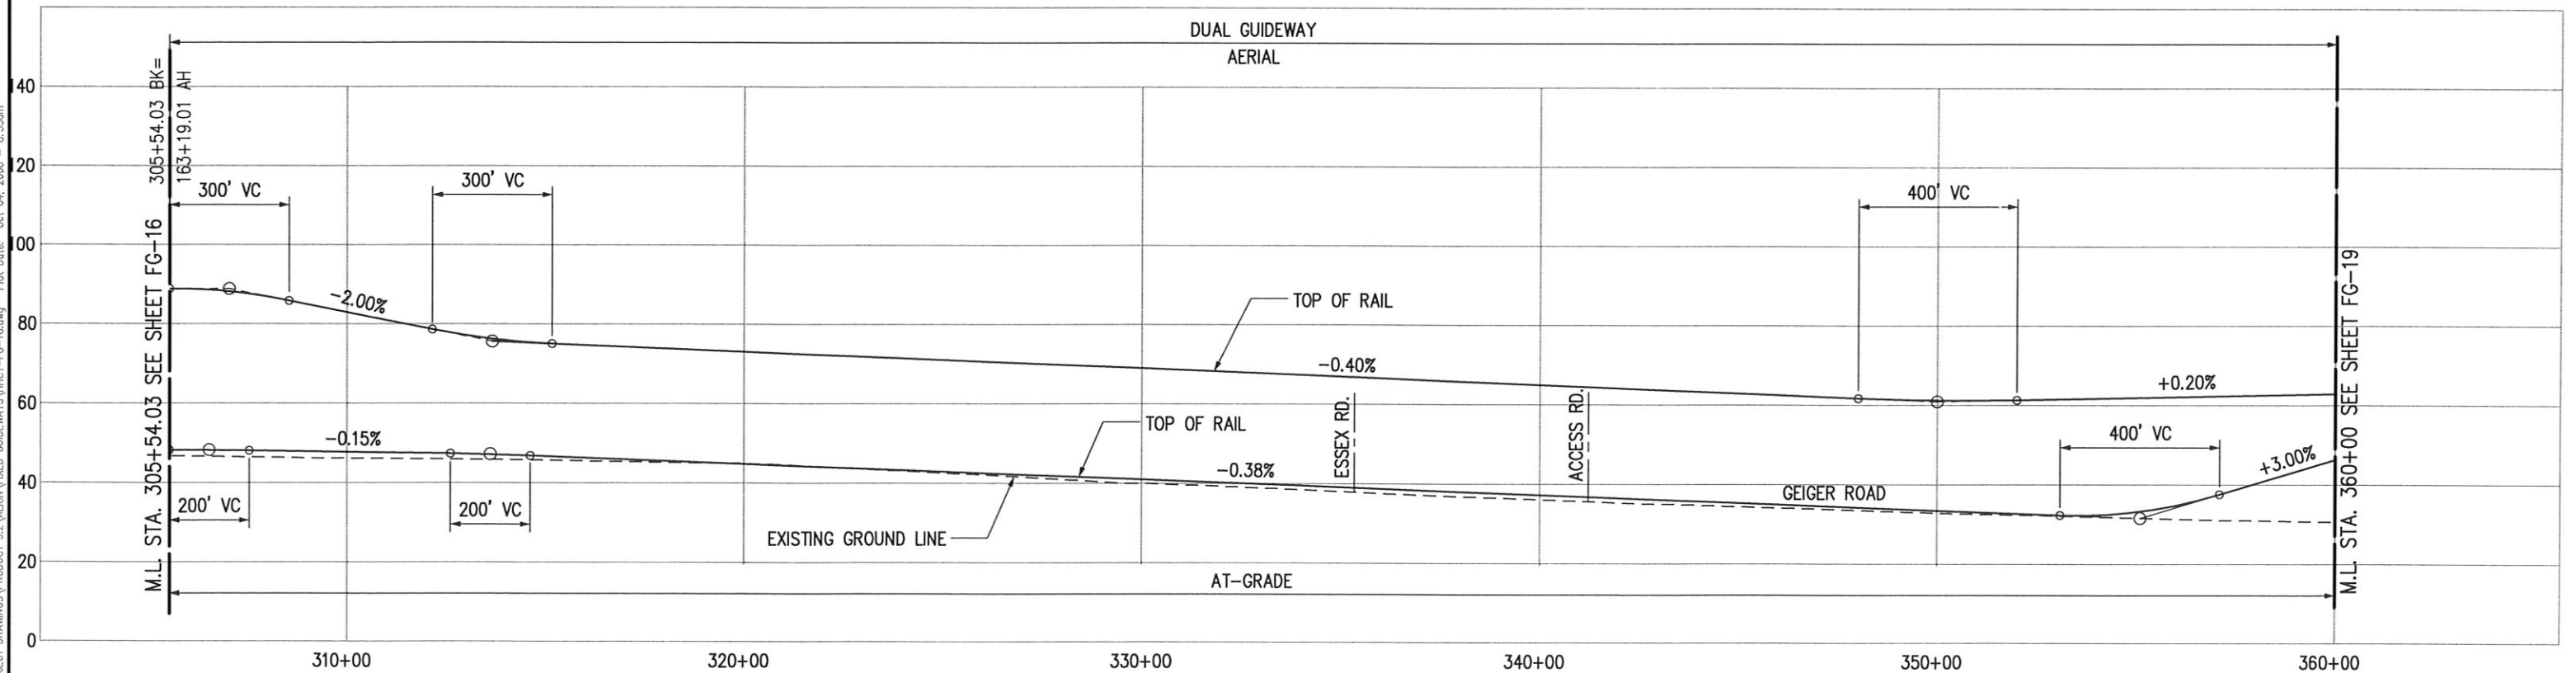

Drawing File: J:\HICTA\PROJECT DRAWINGS\PRODUCT 9.2\ALIGN\FIXED GUIDEWAYS\HICT-FG-18.dwg Plot Date: Oct 04, 2006 - 8:53am



CITY & COUNTY OF HONOLULU
DEPARTMENT OF TRANSPORTATION SERVICES

**HONOLULU HIGH-CAPACITY TRANSIT
CORRIDOR PROJECT
ALTERNATIVES ANALYSIS**



PLAN AND PROFILE
FIXED GUIDEWAY ALTERNATIVE
STA 305+54.03 TO STA 360+00

PAGE NO. _____
DRAWING NO. **FG-18**
DATE: 10/06/06