


NOTE: PLANS ARE PRELIMINARY AND SUBJECT TO CHANGE

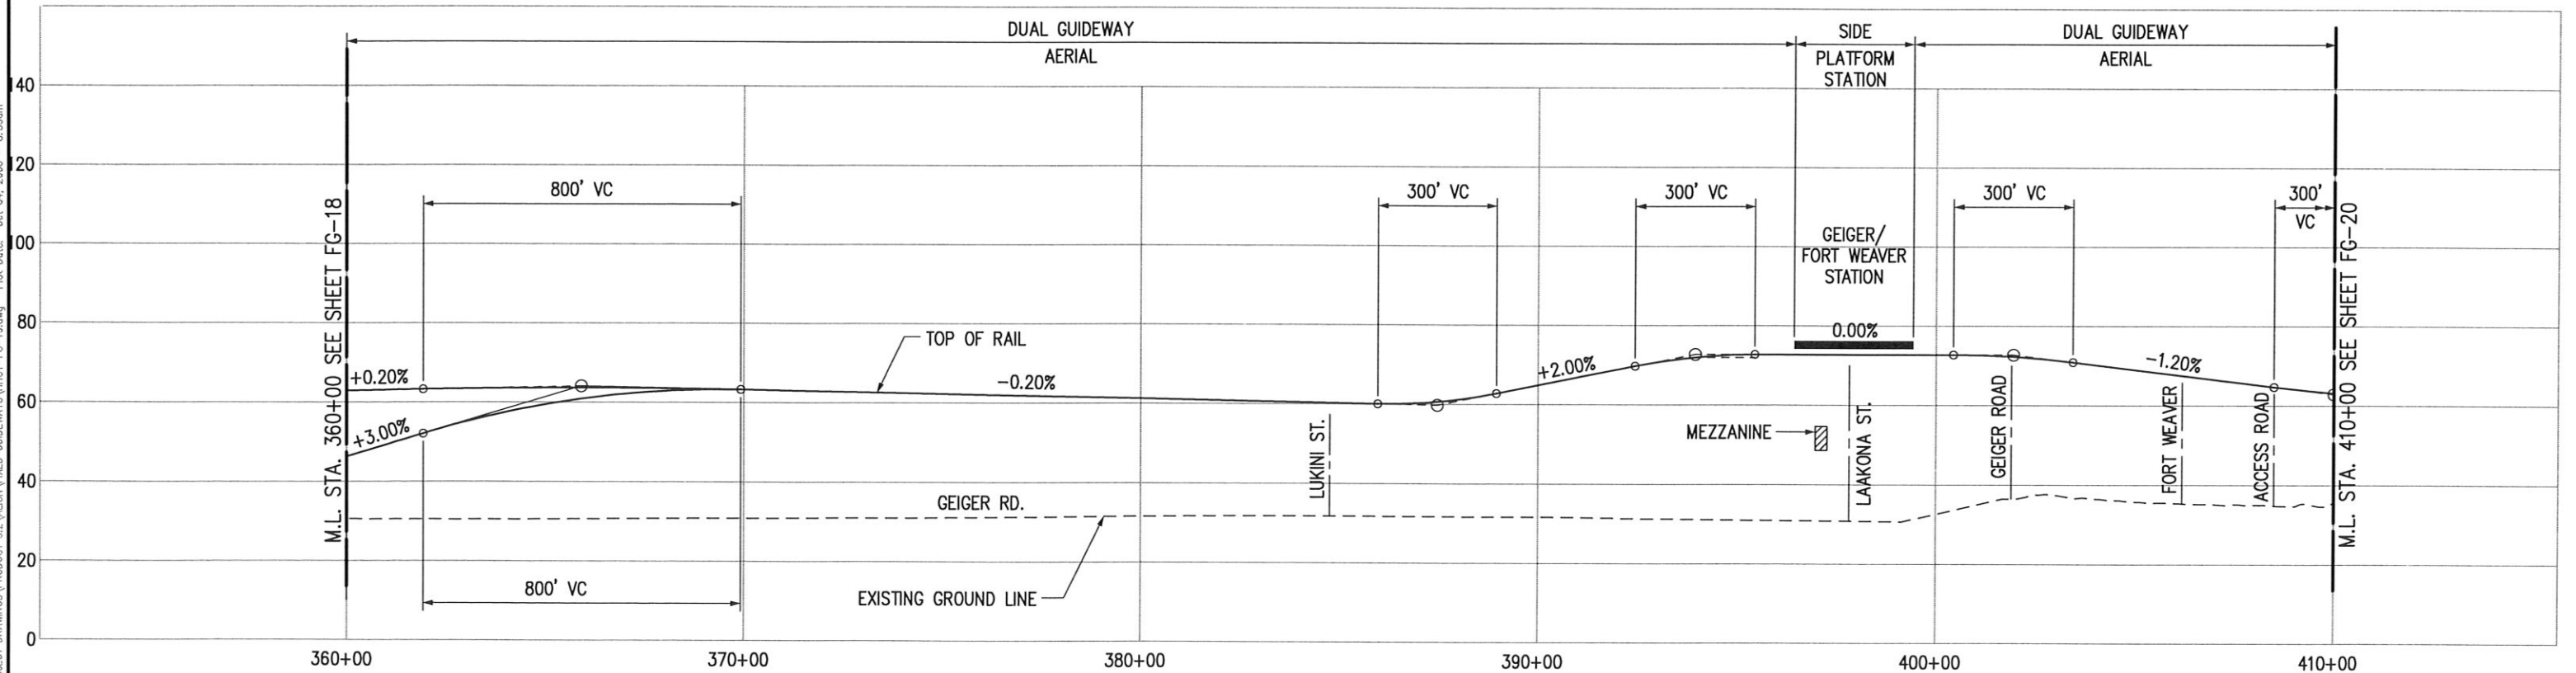


Drawing File: J:\PROJECTS\PROJECT DRAWINGS\PRODUCT\_9.2\ALUON\FIXED GUIDEWAYS\HICT-FG-19.dwg Plot Date: Oct 04, 2006 8:55am



CITY & COUNTY OF HONOLULU  
DEPARTMENT OF TRANSPORTATION SERVICES

**HONOLULU HIGH-CAPACITY TRANSIT  
CORRIDOR PROJECT  
ALTERNATIVES ANALYSIS**

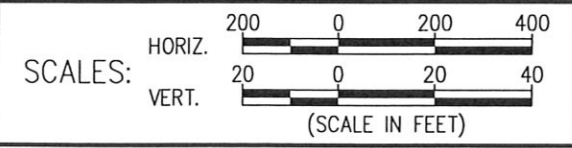

**PLAN AND PROFILE**  
FIXED GUIDEWAY ALTERNATIVE  
STA 360+00 TO STA 410+00

PAGE NO.       
DRAWING NO. **FG-19**  
DATE: 10/06/06