


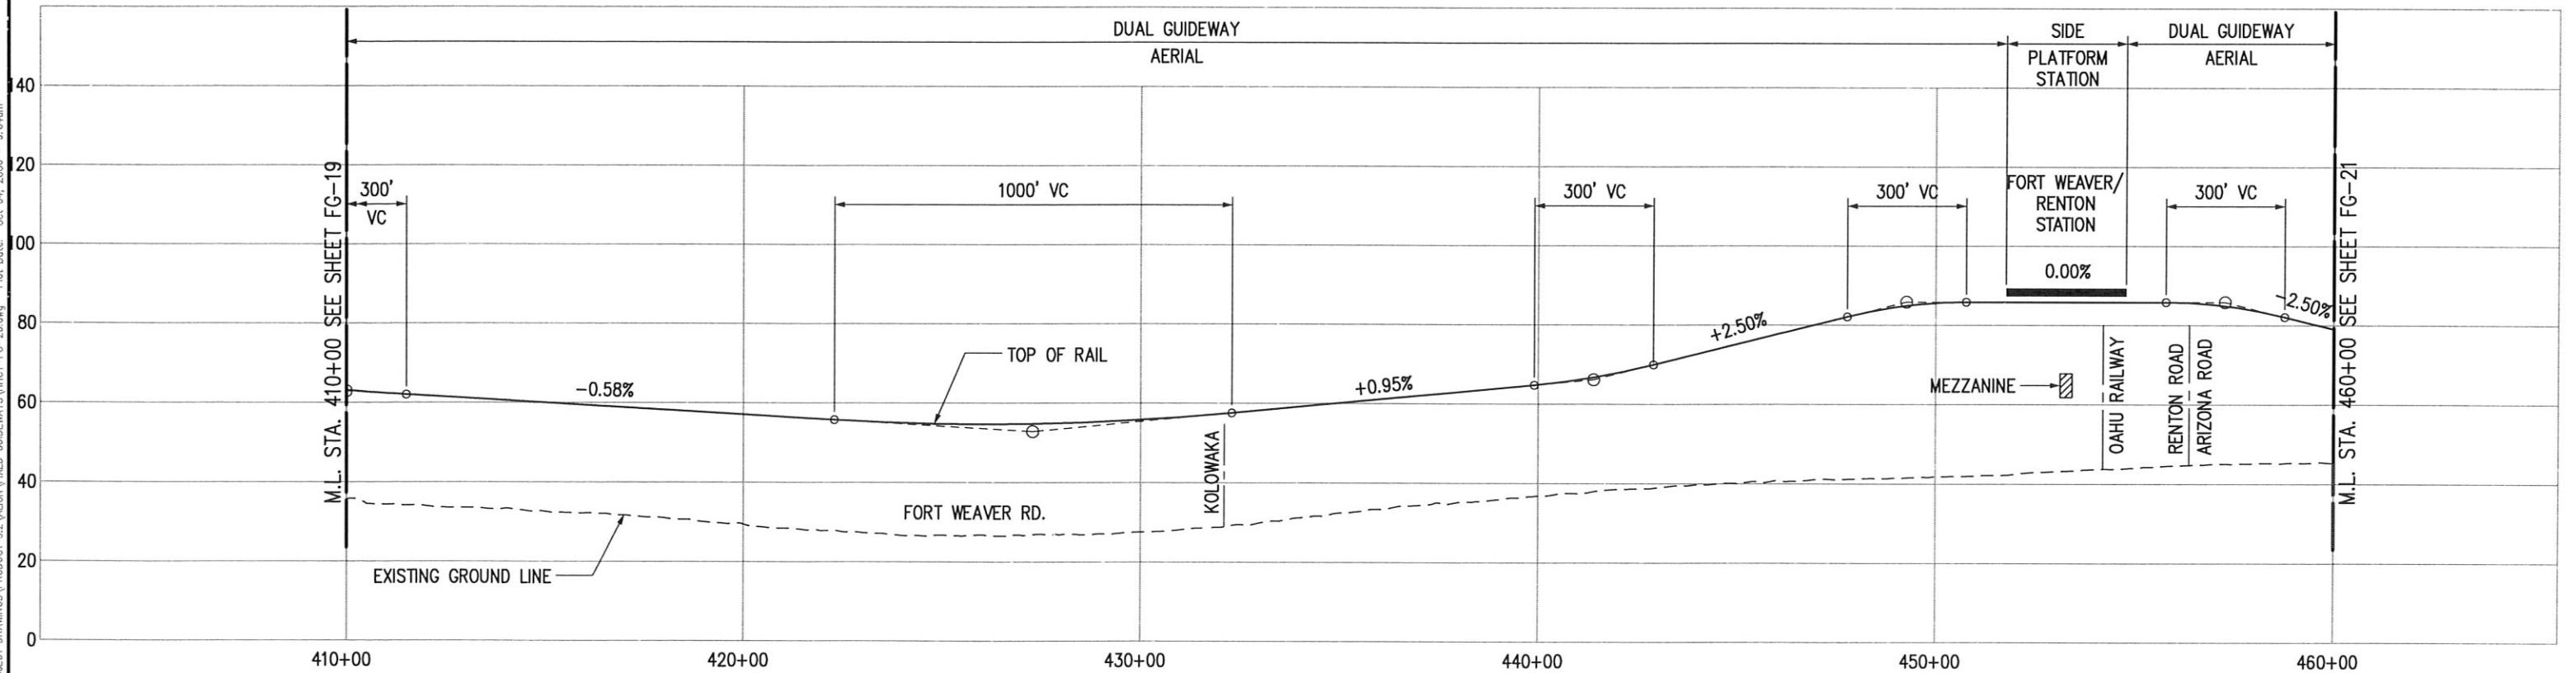

NOTE: PLANS ARE PRELIMINARY AND SUBJECT TO CHANGE




Drawing File: J:\PROJECTS\PROJECT DRAWINGS\PRODUCT_9.2\ALUNA FIXED GUIDEWAY\HICT-FG-20.dwg Plot Date: Oct 04, 2008 - 5:04am



CITY & COUNTY OF HONOLULU
DEPARTMENT OF TRANSPORTATION SERVICES

**HONOLULU HIGH-CAPACITY TRANSIT
CORRIDOR PROJECT
ALTERNATIVES ANALYSIS**

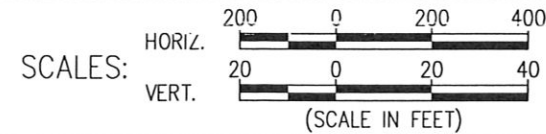

PLAN AND PROFILE
FIXED GUIDEWAY ALTERNATIVE
STA 410+00 TO STA 460+00

PAGE NO. _____
DRAWING NO. **FG-20**
DATE: 10/06/06