




NOTE: PLANS ARE PRELIMINARY AND SUBJECT TO CHANGE

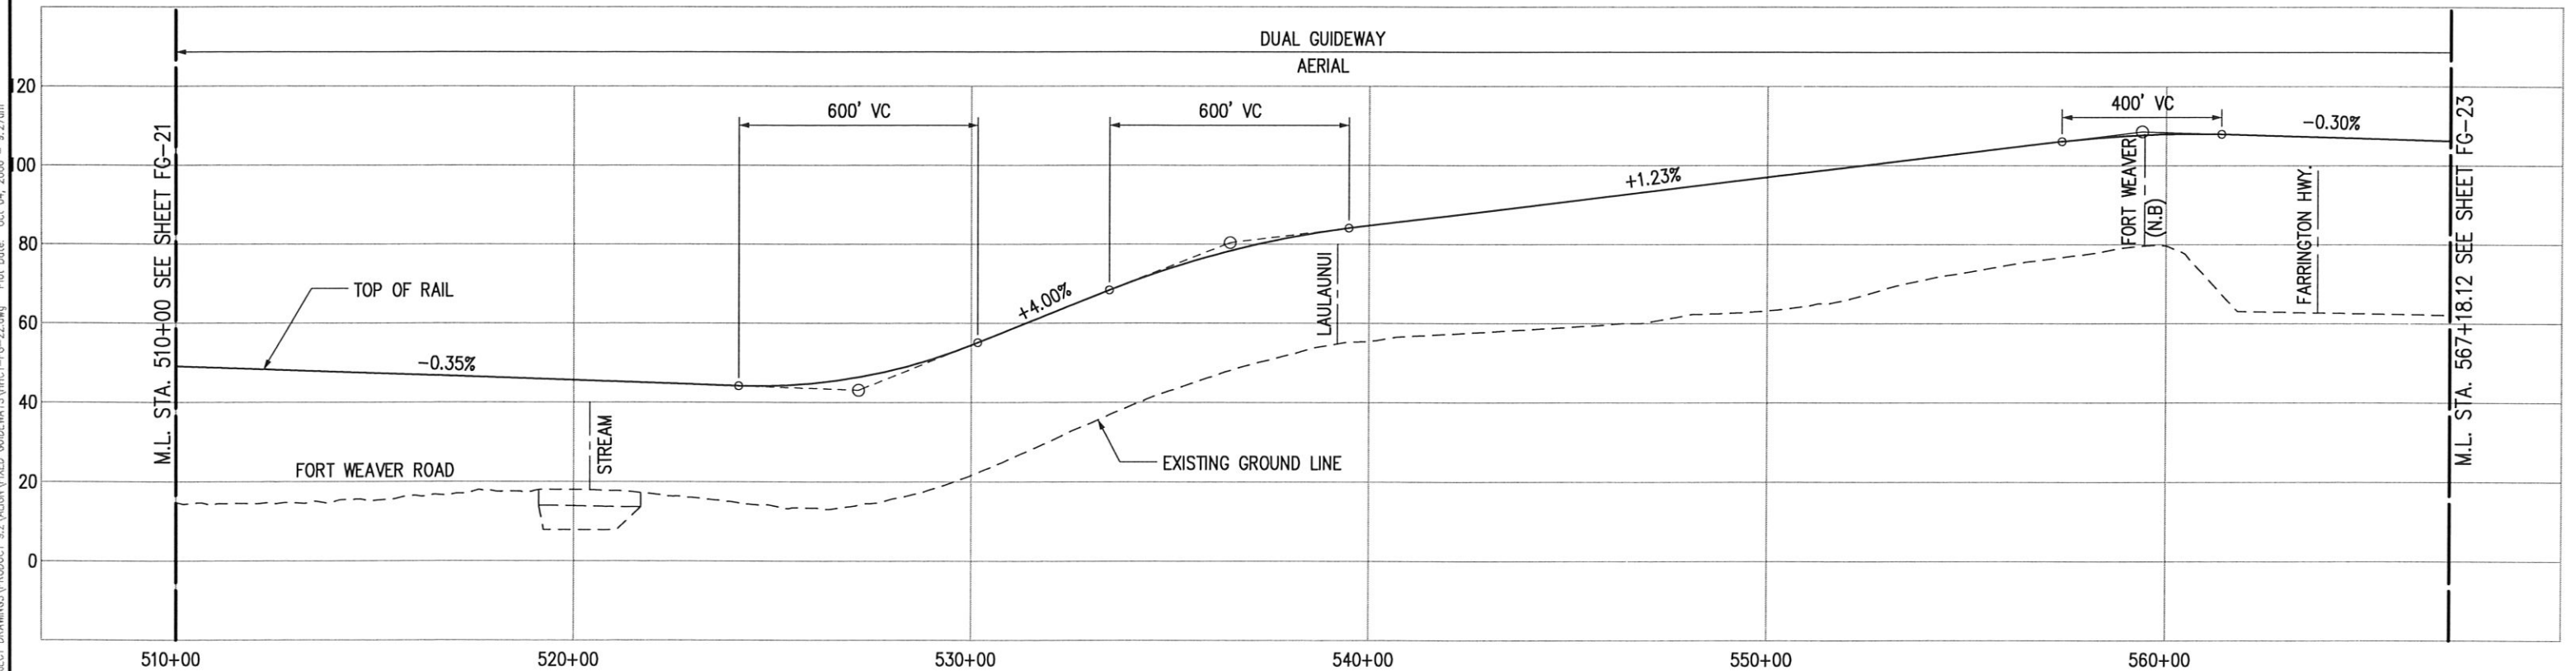

Drawing File: J:\PROJECTS\PROJECT DRAWINGS\PRODUCT 9.2\ALIGN\FIXED GUIDEWAYS\HCT-FG-22.dwg Plot Date: Oct 04, 2008 9:27am



CITY & COUNTY OF HONOLULU  
DEPARTMENT OF TRANSPORTATION SERVICES

**HONOLULU HIGH-CAPACITY TRANSIT  
CORRIDOR PROJECT  
ALTERNATIVES ANALYSIS**



**PLAN AND PROFILE**  
FIXED GUIDEWAY ALTERNATIVE  
STA 510+00 TO STA 567+18.12

PAGE NO. \_\_\_\_\_  
DRAWING NO. **FG-22**  
DATE: 10/06/06