


NOTE: PLANS ARE PRELIMINARY AND SUBJECT TO CHANGE

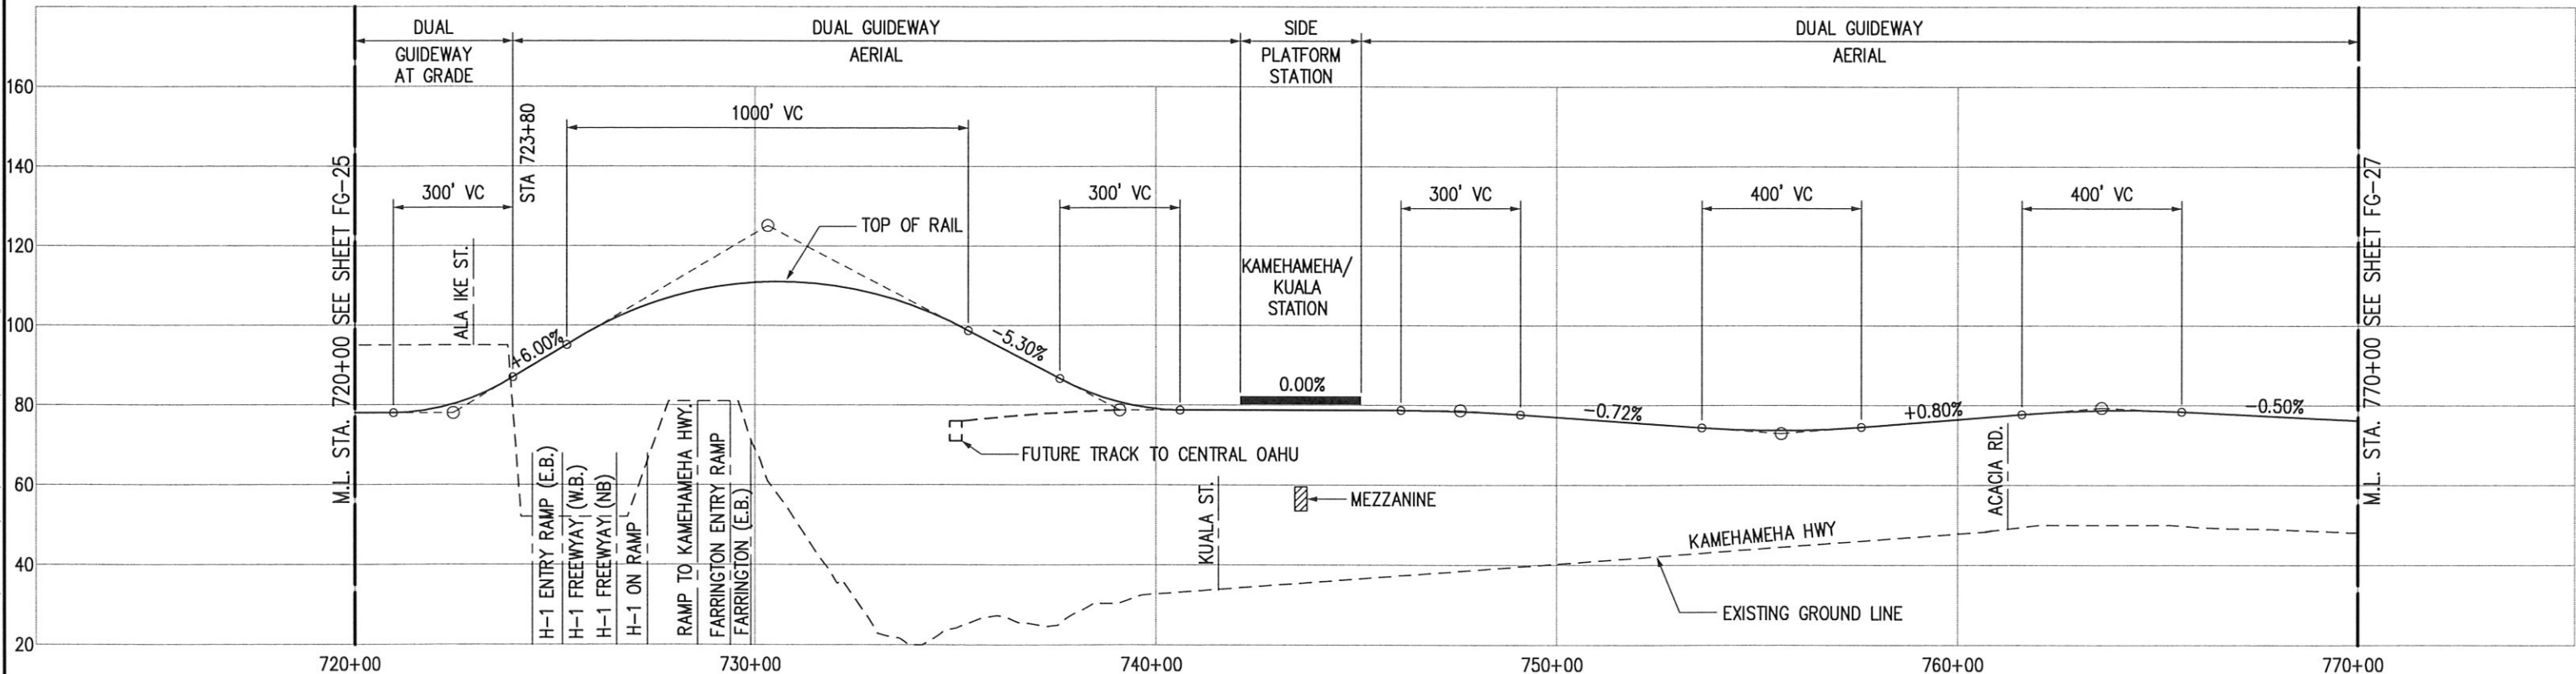


Drawing File: J:\HCT\PROJECT DRAWINGS\PRODUCT 9.2\ALIGNED GUIDEWAYS\HCT-FG-26.dwg Plot Date: Oct 04, 2008 - 10:30am



CITY & COUNTY OF HONOLULU
DEPARTMENT OF TRANSPORTATION SERVICES

**HONOLULU HIGH-CAPACITY TRANSIT
CORRIDOR PROJECT
ALTERNATIVES ANALYSIS**

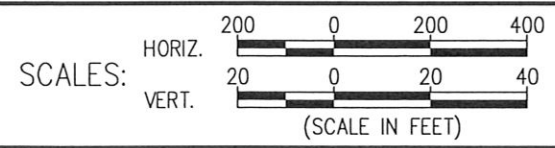

**PLAN AND PROFILE
FIXED GUIDEWAY ALTERNATIVE
STA 720+00 TO 770+00**

PAGE NO.
DRAWING NO. **FG-26**
DATE: 10/06/06