


NOTE: PLANS ARE PRELIMINARY AND SUBJECT TO CHANGE

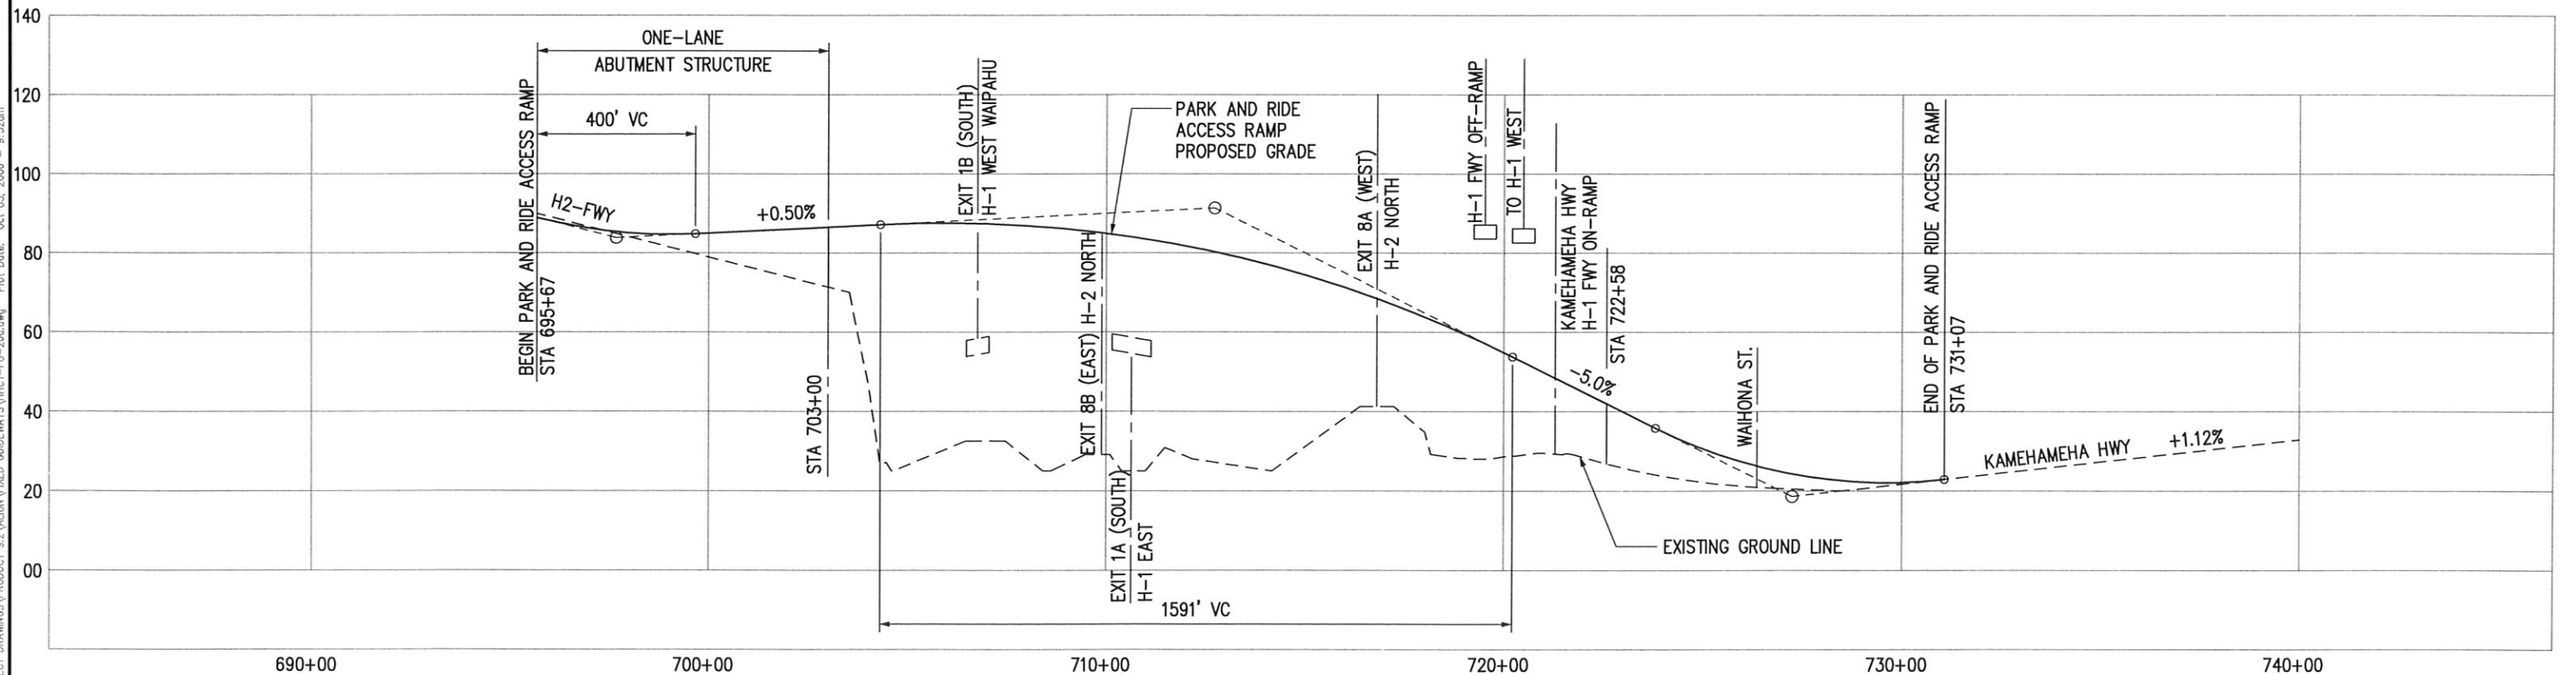


Drawing File: J:\PROJECT\PROJECT DRAWINGS\PRODUCT 9.2\ALTERNATIVE GUIDEWAYS\HICT-FC-26a.dwg Plot Date: Oct 05, 2006 9:32am



CITY & COUNTY OF HONOLULU
DEPARTMENT OF TRANSPORTATION SERVICES

**HONOLULU HIGH-CAPACITY TRANSIT
CORRIDOR PROJECT
ALTERNATIVES ANALYSIS**

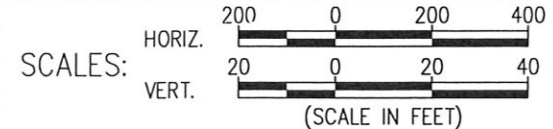

PLAN AND PROFILE
FIXED GUIDEWAY ALTERNATIVE
PARK AND RIDE ACCESS RAMP
STA 695+67 TO STA 731+07

PAGE NO. _____
DRAWING NO.
FG-26a
DATE: 10/06/06