


NOTE: PLANS ARE PRELIMINARY AND SUBJECT TO CHANGE

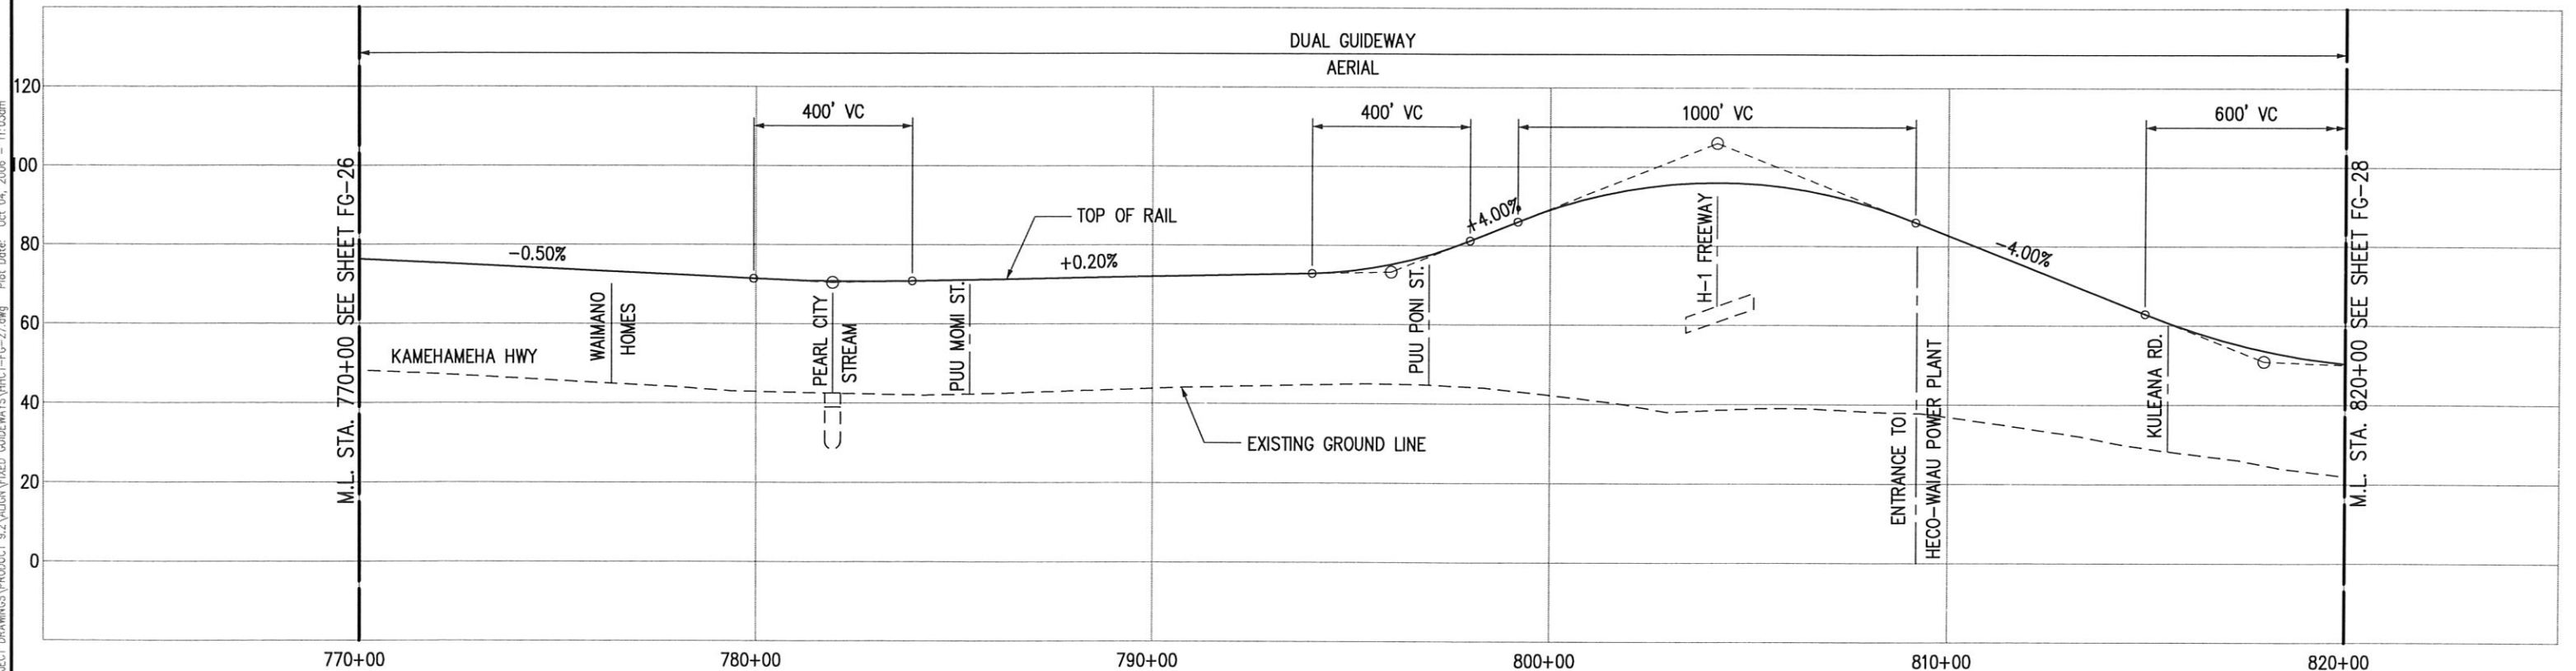

Drawing File: J:\PROJECTS\PROJECT DRAWINGS\PRODUCT 9.2\ALIGN\FIXED GUIDEWAYS\HCT-FG-27.dwg Plot Date: Oct 04, 2008 11:03am



CITY & COUNTY OF HONOLULU  
DEPARTMENT OF TRANSPORTATION SERVICES

**HONOLULU HIGH-CAPACITY TRANSIT  
CORRIDOR PROJECT  
ALTERNATIVES ANALYSIS**



**PLAN AND PROFILE  
FIXED GUIDEWAY ALTERNATIVE  
STA 770+00 TO STA 820+00**

PAGE NO. \_\_\_\_\_  
DRAWING NO. **FG-27**  
DATE: 10/06/06