


NOTE: PLANS ARE PRELIMINARY AND SUBJECT TO CHANGE

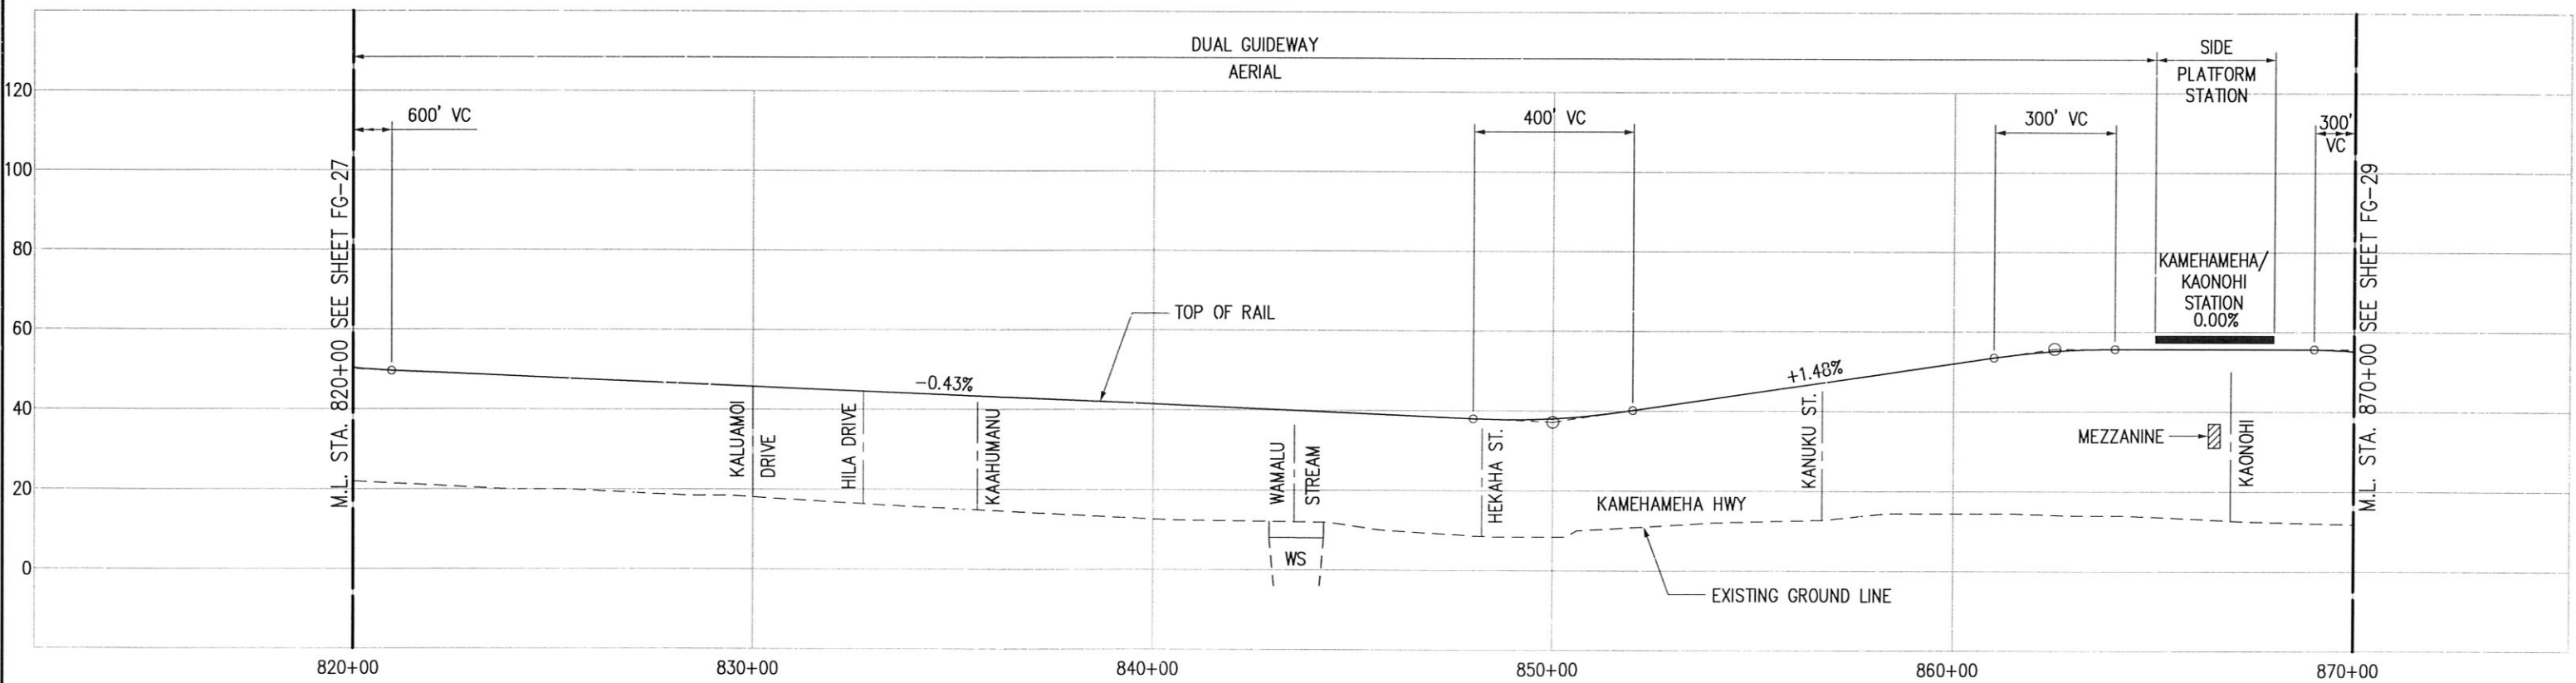


I:\working\11\11\PROJECT\DRAWINGS\PRODUCT\_5\2\ALINA\FIXED\_GUIDEWAY\HCHT-FG-28.dwg Plot Date: Oct 09, 2006 10:54am



CITY & COUNTY OF HONOLULU  
DEPARTMENT OF TRANSPORTATION SERVICES

**HONOLULU HIGH-CAPACITY TRANSIT  
CORRIDOR PROJECT  
ALTERNATIVES ANALYSIS**

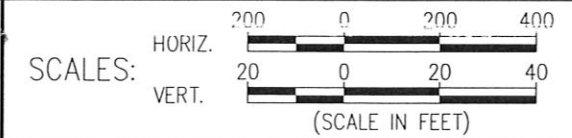

**PLAN AND PROFILE**  
FIXED GUIDEWAY ALTERNATIVE  
STA 820+00 TO STA 870+00

PAGE NO. \_\_\_\_\_  
DRAWING NO. **FG-28**  
DATE: 10/06/06