


NOTE: PLANS ARE PRELIMINARY AND SUBJECT TO CHANGE

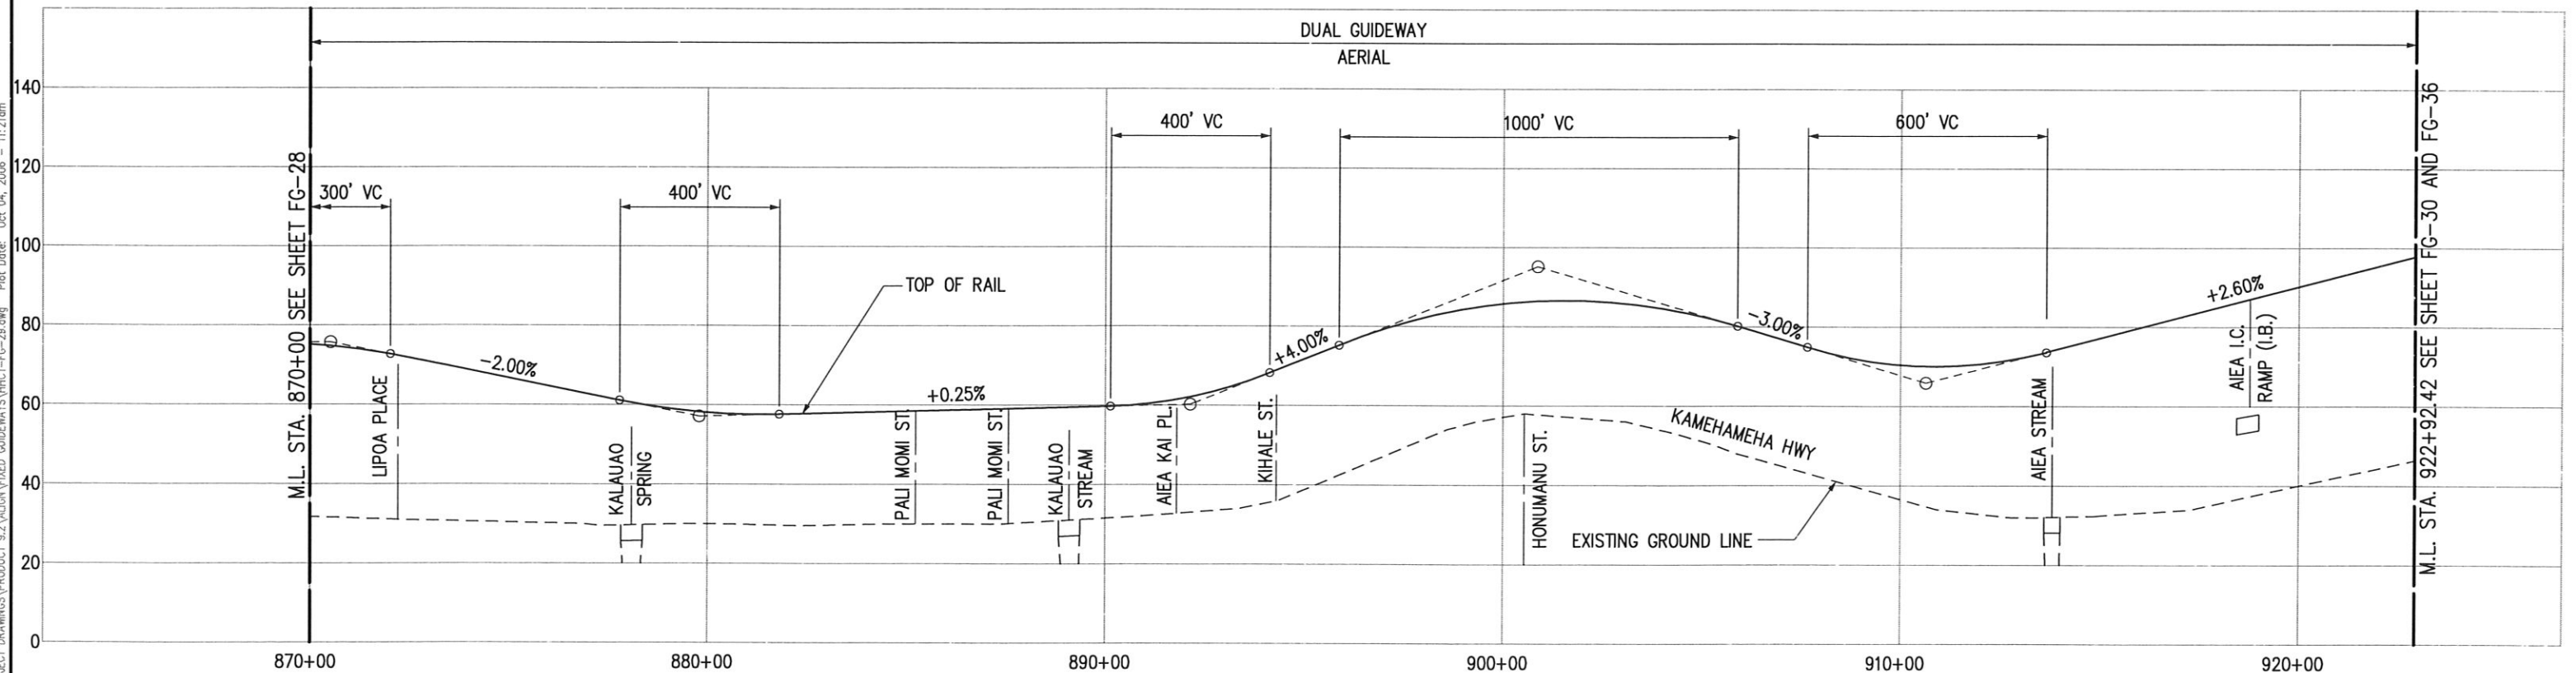

Drawing File: J:\PROJECTS\PROJECT DRAWINGS\PRODUCT 9.2\VAUGHN\FIXED GUIDEWAYS\HCHT-FG-28.dwg Plot Date: Oct 04, 2008 11:21am



CITY & COUNTY OF HONOLULU
DEPARTMENT OF TRANSPORTATION SERVICES

**HONOLULU HIGH-CAPACITY TRANSIT
CORRIDOR PROJECT
ALTERNATIVES ANALYSIS**



PLAN AND PROFILE
FIXED GUIDEWAY ALTERNATIVE
STA 870+00 TO STA 922+92.42

PAGE NO. _____
DRAWING NO. **FG-29**
DATE: 10/06/06