


NOTE: PLANS ARE PRELIMINARY AND SUBJECT TO CHANGE

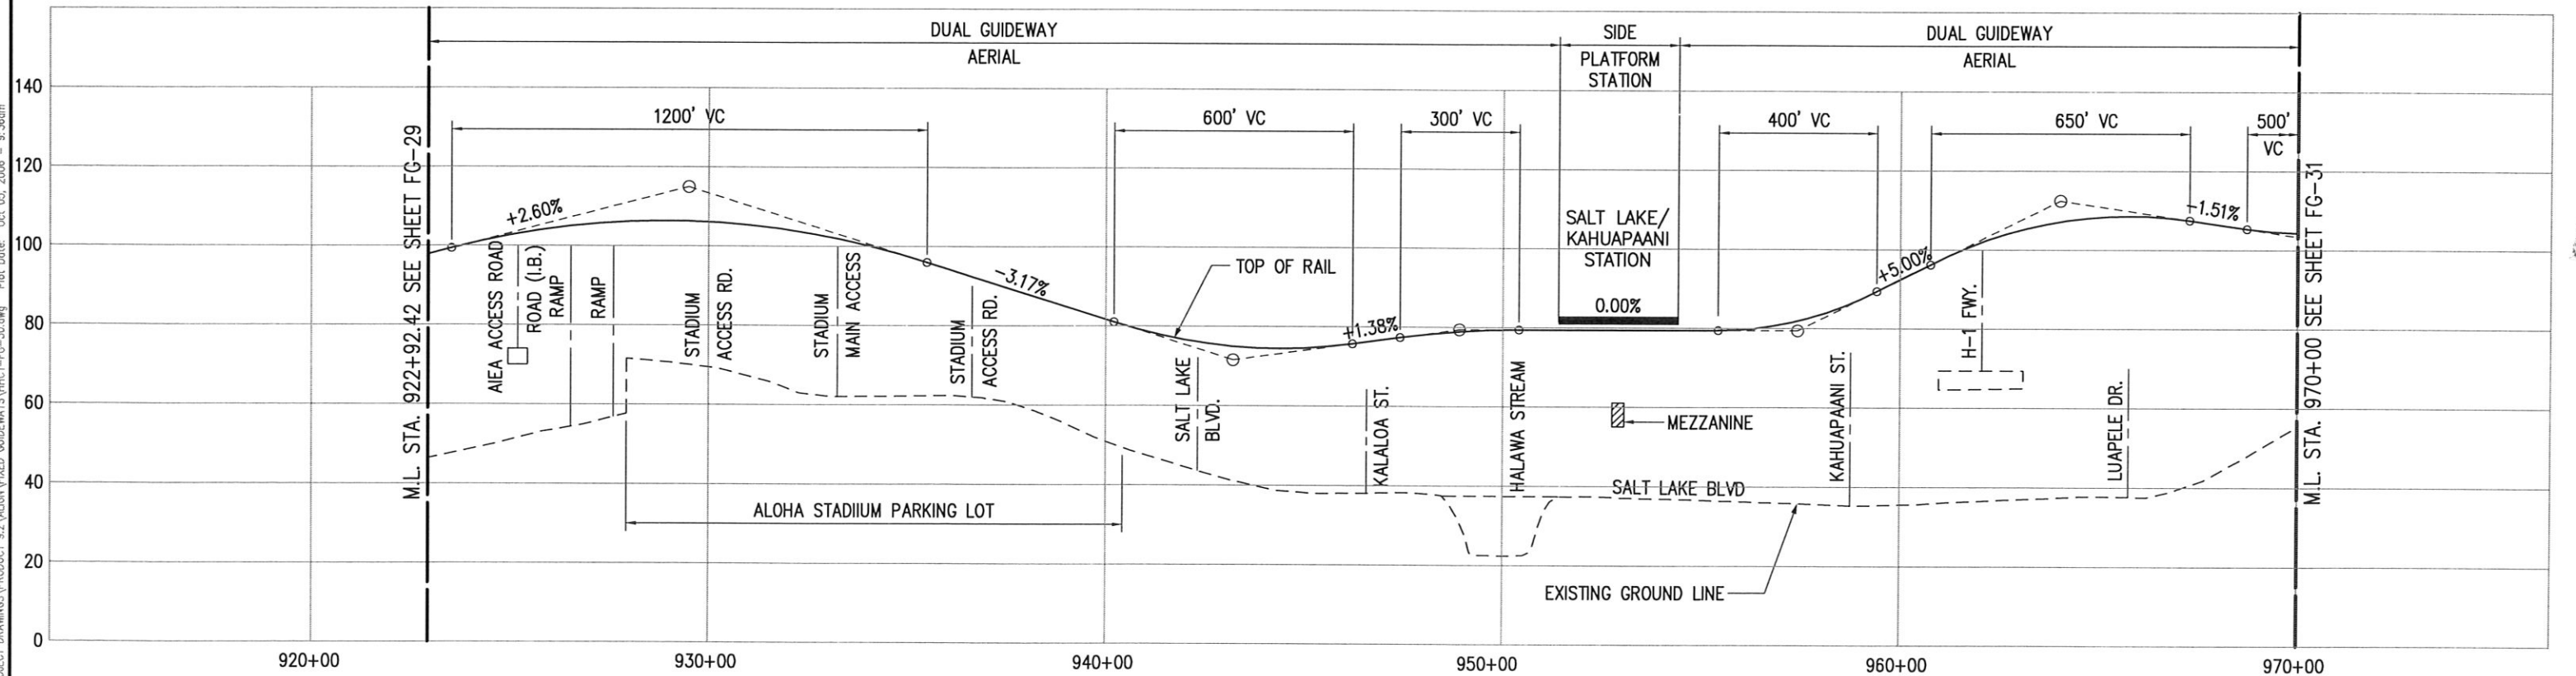


Drawing File: J:\PROJECT\PROJECT DRAWINGS\PRODUCT 9.2\ALUINA\FIXED GUIDEWAY\HCT-FG-30.dwg Plot Date: Oct 05, 2006 9:36am



CITY & COUNTY OF HONOLULU
DEPARTMENT OF TRANSPORTATION SERVICES

**HONOLULU HIGH-CAPACITY TRANSIT
CORRIDOR PROJECT
ALTERNATIVES ANALYSIS**

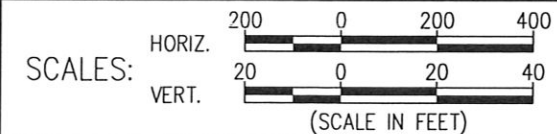

PLAN AND PROFILE
FIXED GUIDEWAY ALTERNATIVE
STA 922+92.42 TO STA 970+00

PAGE NO. _____
DRAWING NO.
FG-30
DATE: 10/06/06