


NOTE: PLANS ARE PRELIMINARY AND SUBJECT TO CHANGE

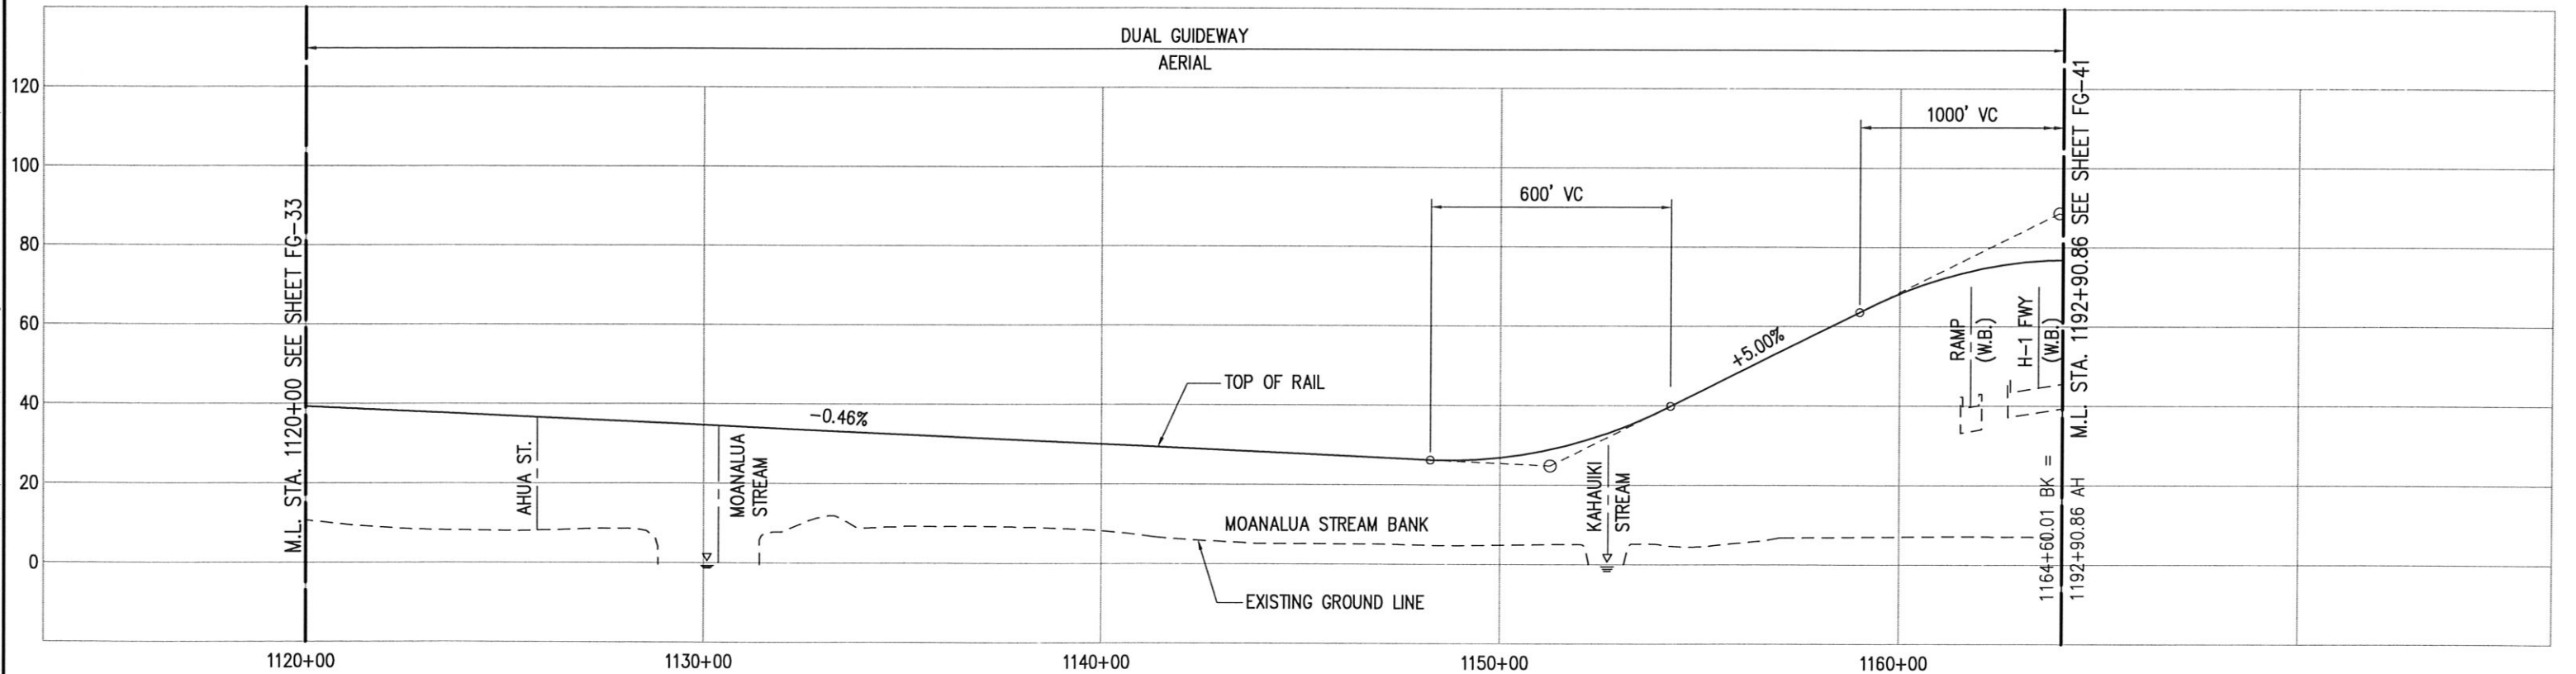

Drawing File: J:\PROJECT\DRAWINGS\PRODUCT_9.2\ALUO\FIXED_GUIDEWAYS\HICT-FG-35.dwg Plot Date: Oct 04, 2006 12:48pm



CITY & COUNTY OF HONOLULU
DEPARTMENT OF TRANSPORTATION SERVICES

**HONOLULU HIGH-CAPACITY TRANSIT
CORRIDOR PROJECT
ALTERNATIVES ANALYSIS**



PLAN AND PROFILE
FIXED GUIDEWAY ALTERNATIVE
STA 1120+00 TO STA 1163+60.01

PAGE NO. _____
DRAWING NO. **FG-35**
DATE: 10/06/06