


NOTE: PLANS ARE PRELIMINARY AND SUBJECT TO CHANGE

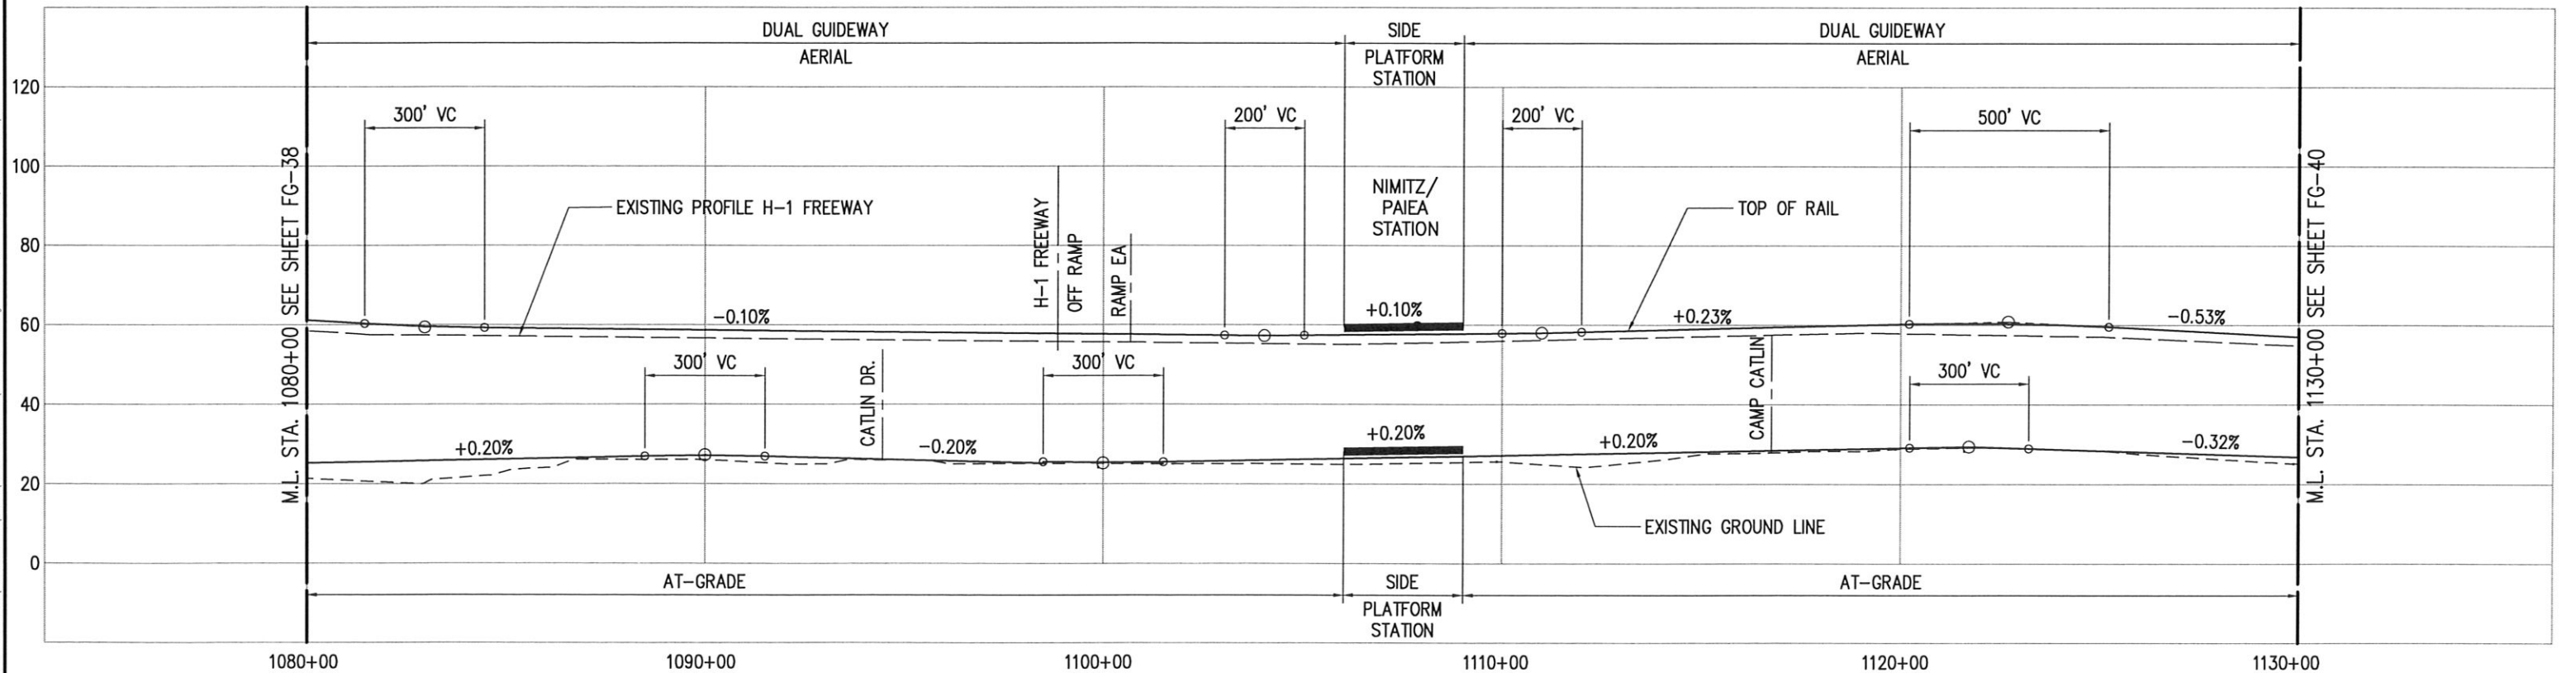

Drawing File: J:\PROJECT DRAWINGS\PRODUCT\9.2\ALUHA\FIXED GUIDEWAYS\HICT-FG-39.dwg Plot Date: Oct 04, 2008 - 2:12pm



CITY & COUNTY OF HONOLULU
DEPARTMENT OF TRANSPORTATION SERVICES

**HONOLULU HIGH-CAPACITY TRANSIT
CORRIDOR PROJECT
ALTERNATIVES ANALYSIS**



**PLAN AND PROFILE
FIXED GUIDEWAY ALTERNATIVE
STA 1080+00 TO STA 1130+00**

PAGE NO. _____
DRAWING NO. **FG-39**
DATE: 10/06/06