


NOTE: PLANS ARE PRELIMINARY AND SUBJECT TO CHANGE

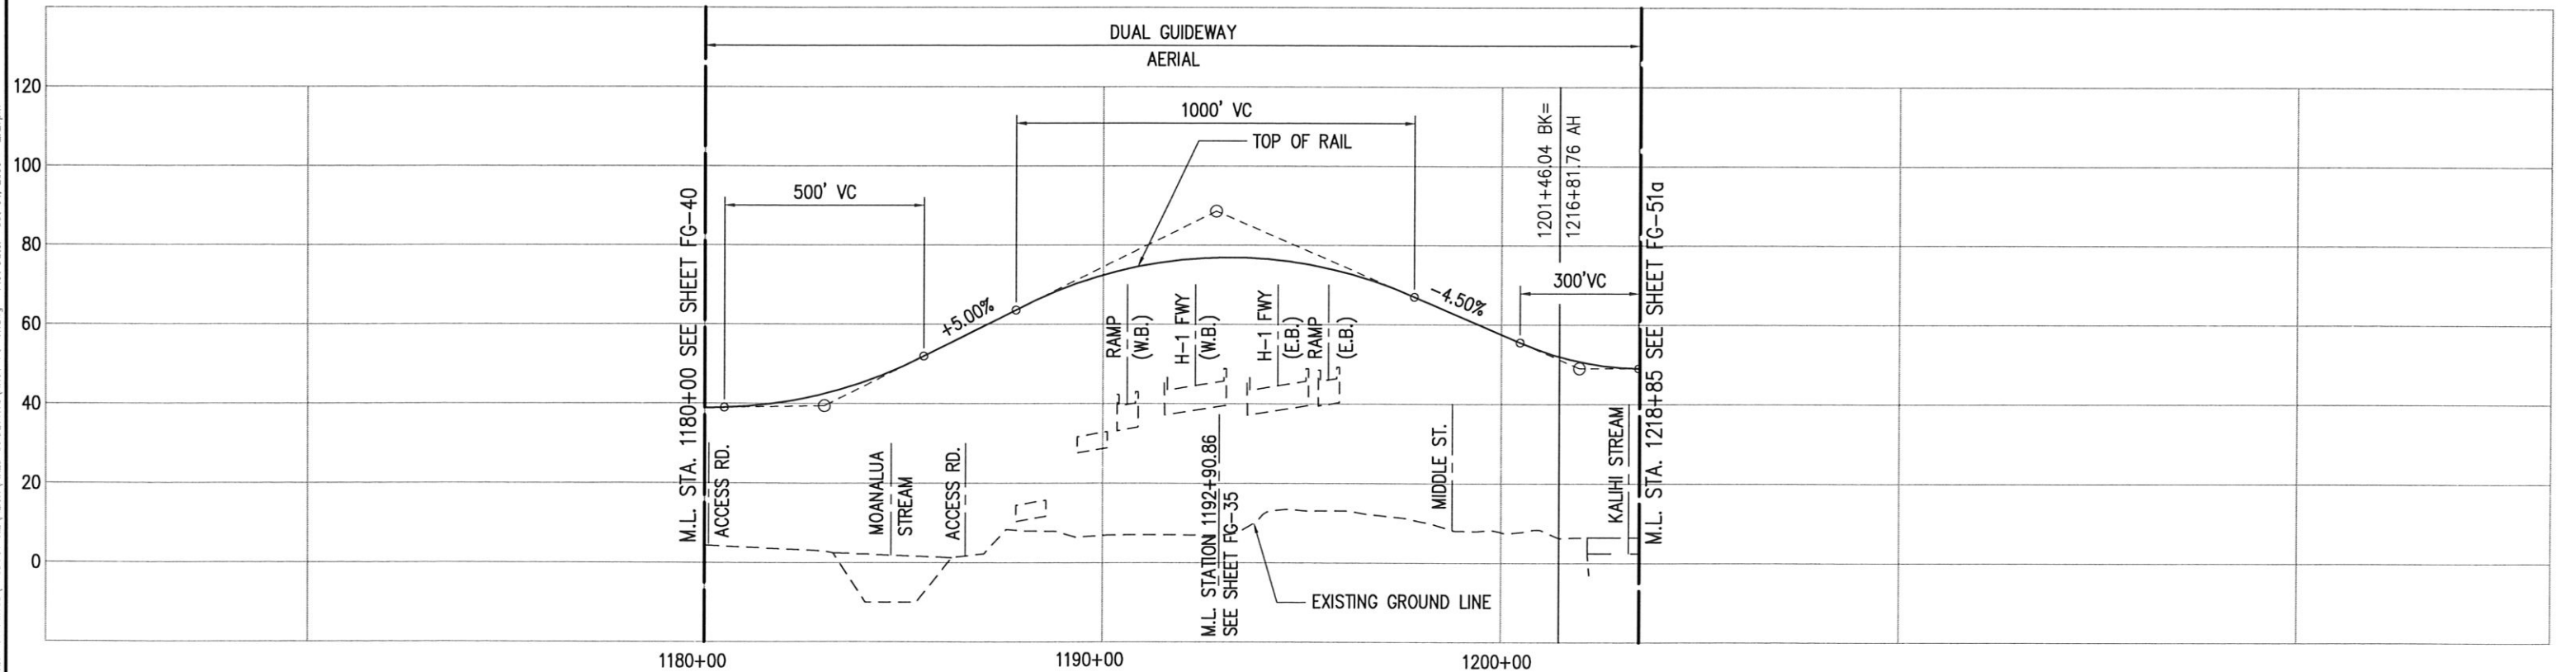

Drawing File: J:\PROJECT\PROJECT DRAWINGS\PRODUCT 9.2\VAUGHN\FIXED GUIDEWAYS\HICT-FG-41.dwg Plot Date: Oct 04, 2006 - 2:27pm



CITY & COUNTY OF HONOLULU
DEPARTMENT OF TRANSPORTATION SERVICES

**HONOLULU HIGH-CAPACITY TRANSIT
CORRIDOR PROJECT
ALTERNATIVES ANALYSIS**



PLAN AND PROFILE
FIXED GUIDEWAY ALTERNATIVE
STA 1180+00 TO STA 1218+85

PAGE NO. _____
DRAWING NO. **FG-41**
DATE: 10/06/06